


# Engineering & Operations Floor 1

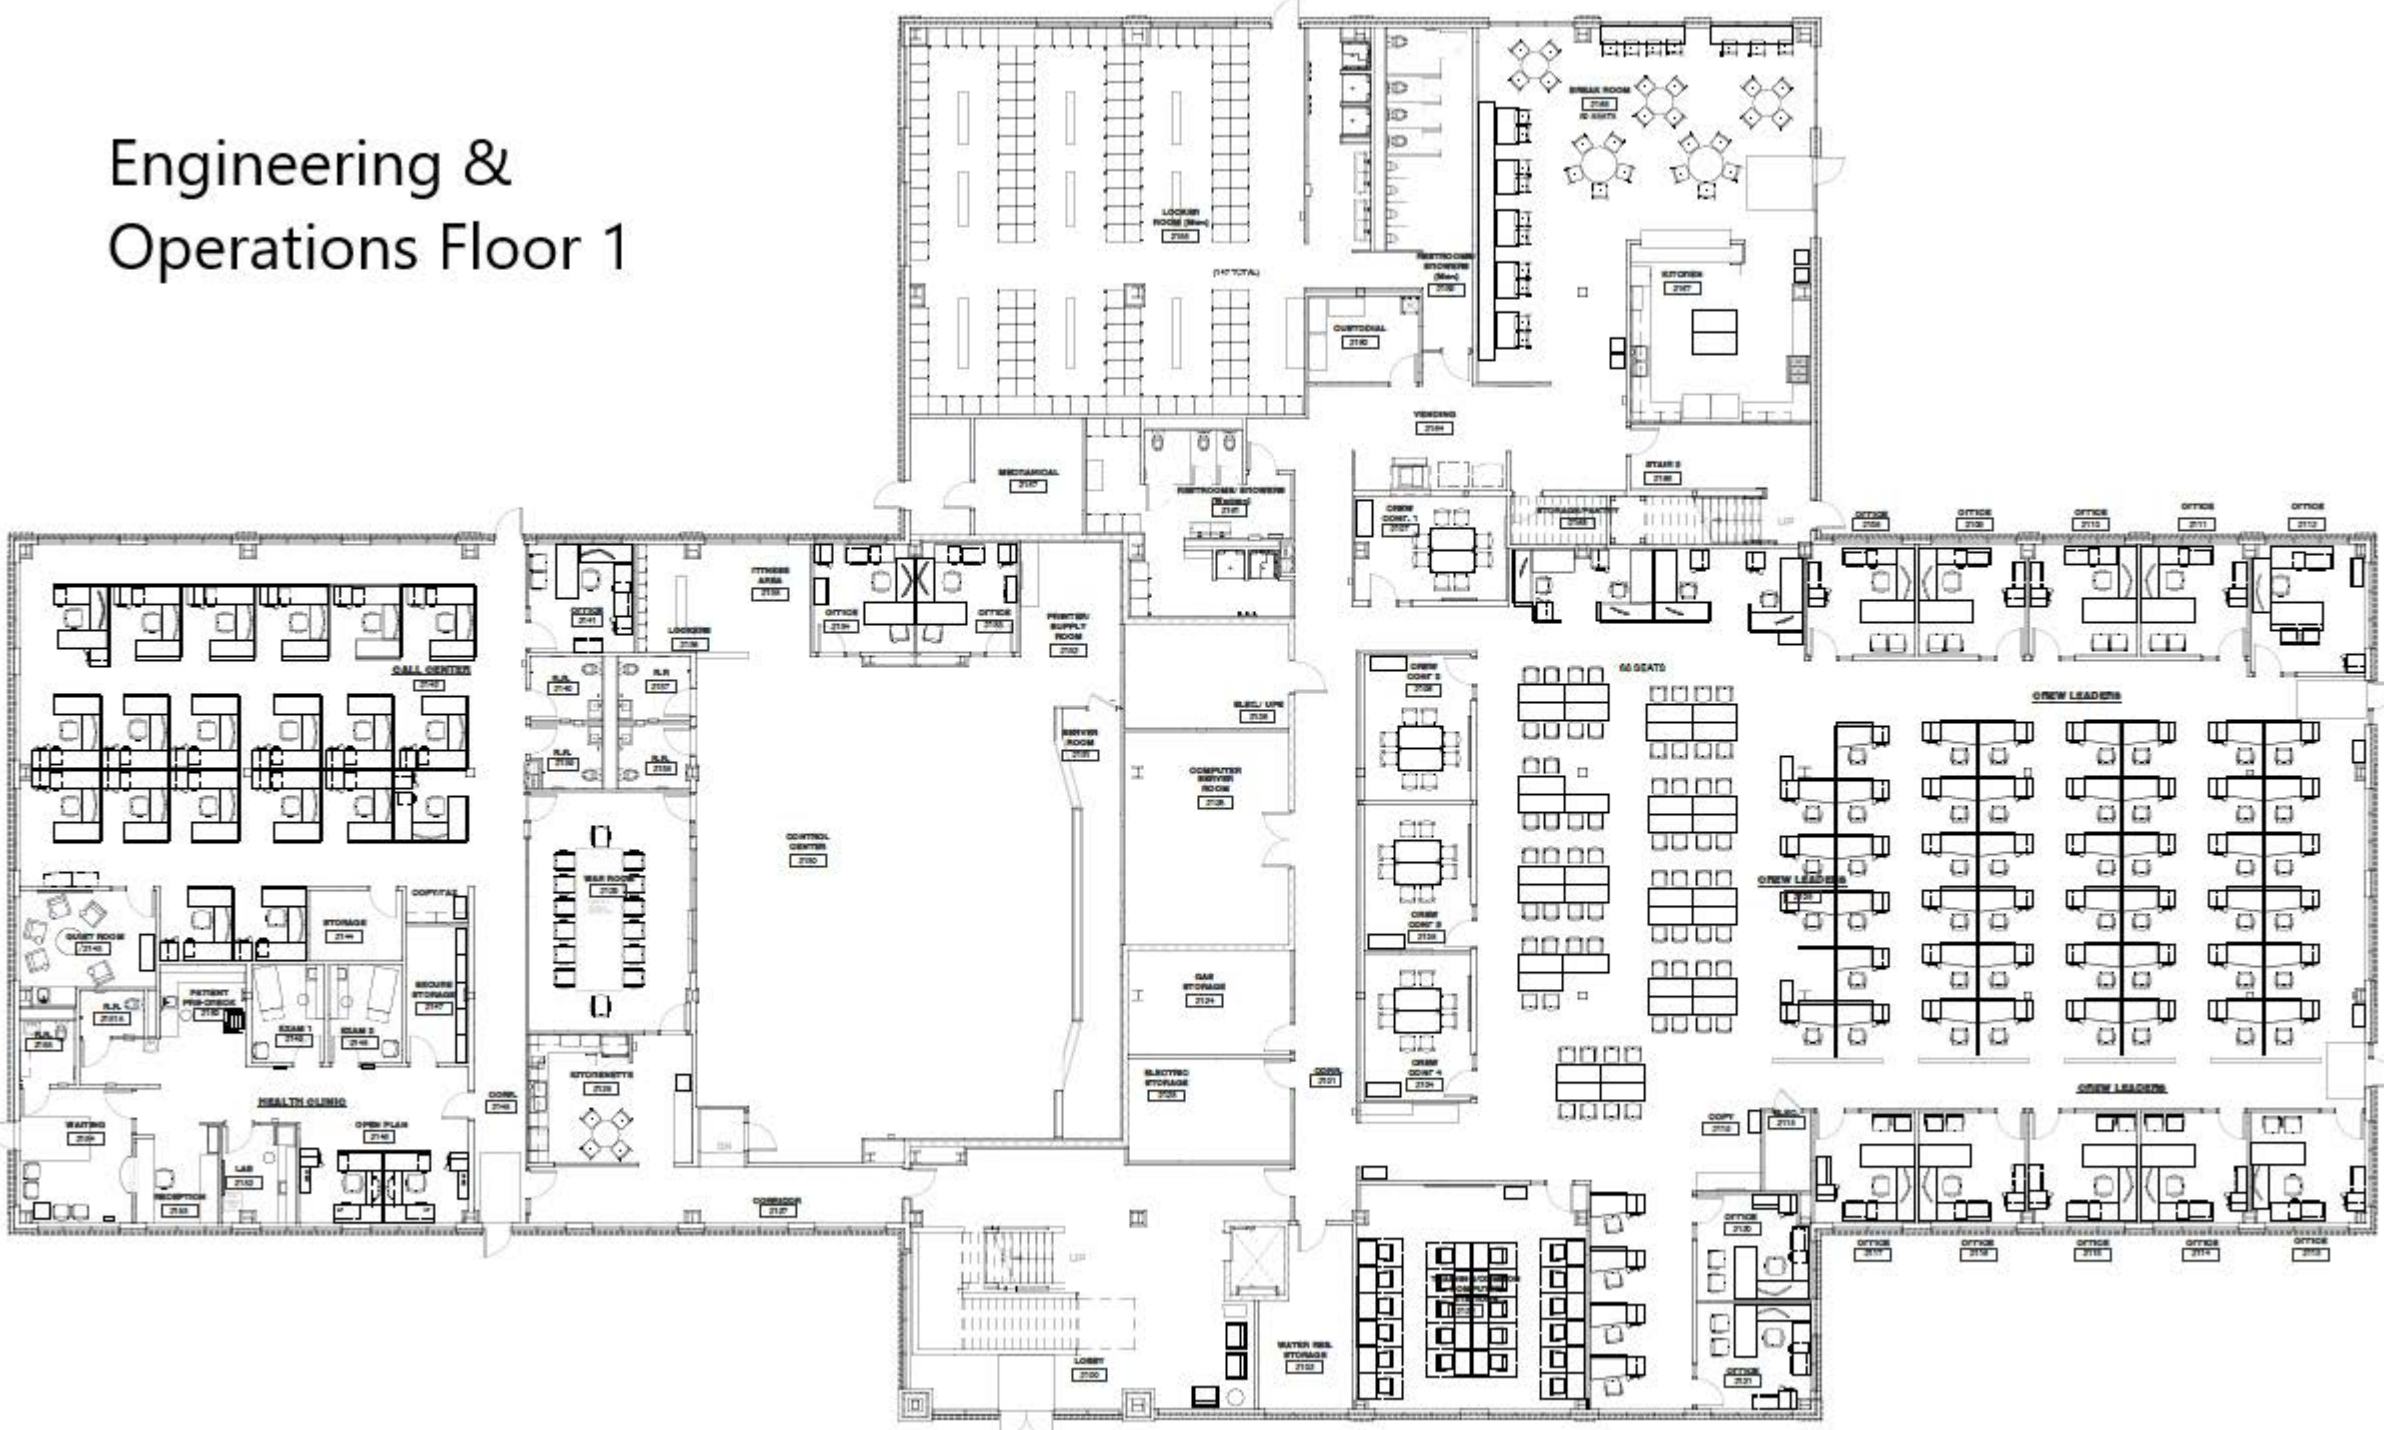








B3 North



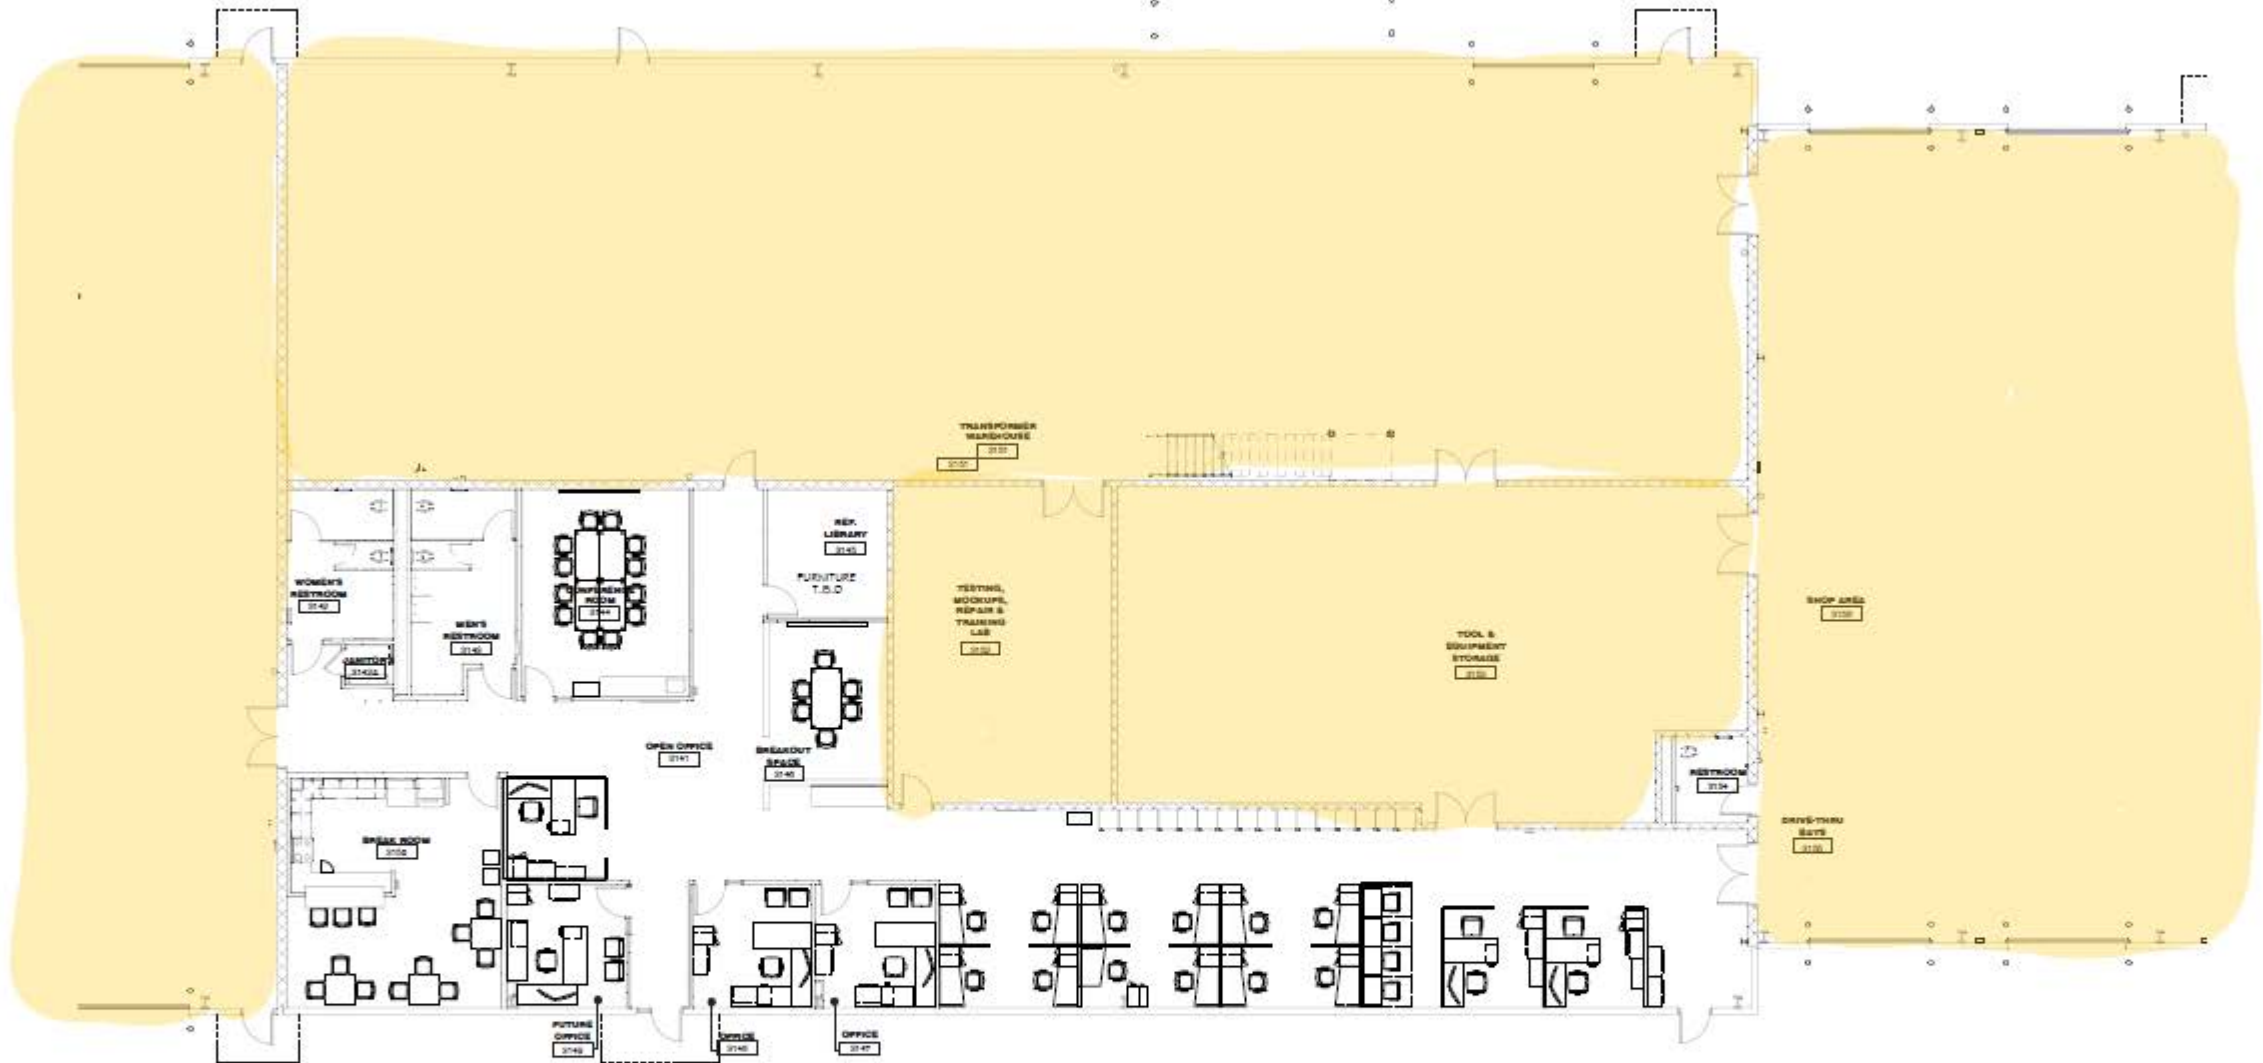


B3 South

**FURNITURE FOR REFERENCE ONLY**

1 SOUTH FURNITURE PLAN  
 30112 SCALE: 1/8"=1'-0"



2 KEY PLAN  
 30101 SCALE: N.T.S.

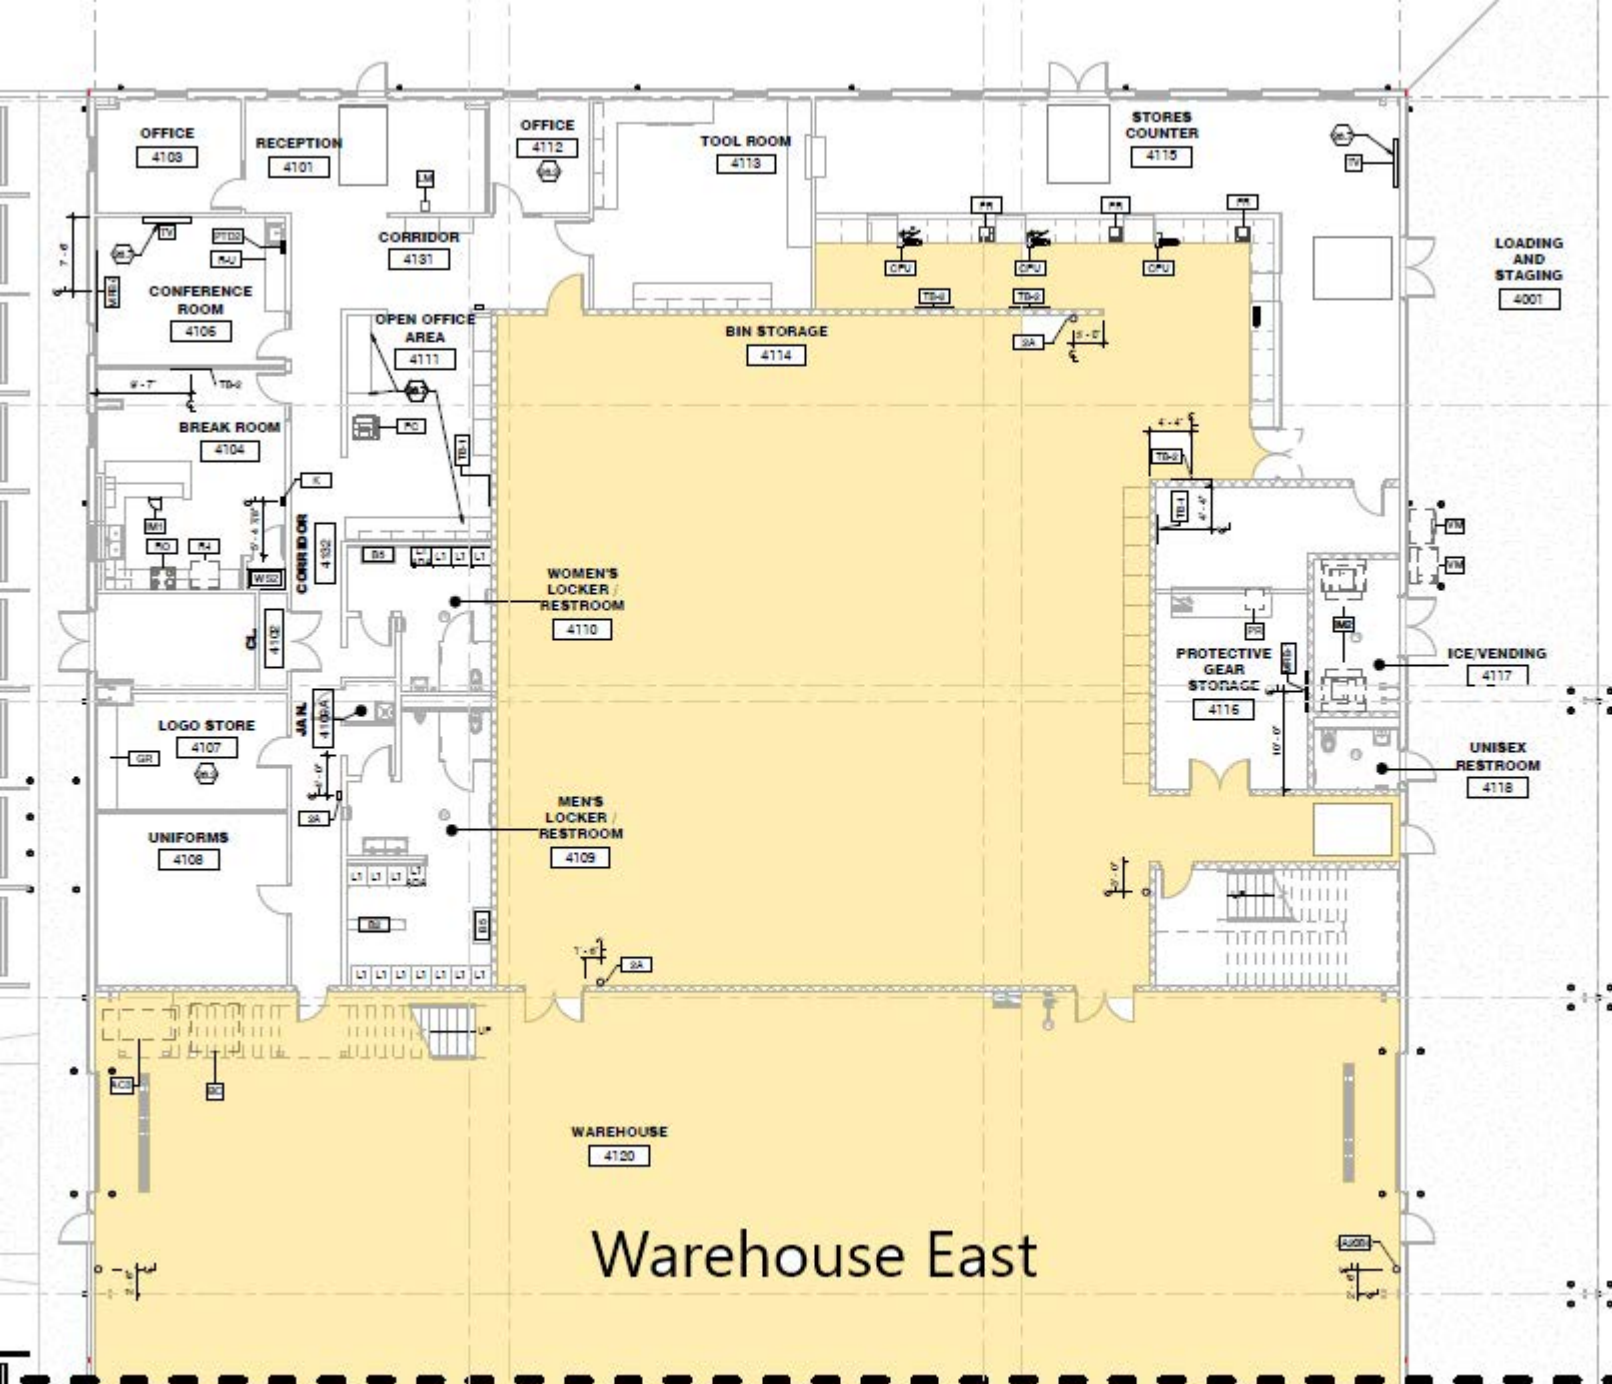

# Warehouse East

# Warehouse West Site

