




8/17/99

RIGHT OF WAY REVISION - 7/7/2023 - REVISED ROW, TCE, PDE, PUE & DUE ON PARCEL 77, COMBINED PARCELS 78A & 78 TO FORM PARCEL 78, REVISED TCE, PDE, PUE & DUE ON PARCEL 78, ADDED DUE ON PARCELS 79A, 80 & 80A, REMOVED PUE ON PARCELS 80, 80A, 85 & 88, REVISED TCE ON PARCEL 79A, ADDED PUE ON PARCEL 78, ADDED PUE & DUE ON PARCEL 80, REVISED PUE & DUE ON PARCELS 85 & 88, REVISED PUE ON PARCELS 83 & 84, REVISED PROPERTY OWNER NAME FOR PARCELS 78, 80, 82 & 84, ADDED DO NOT USE INSIDE CLEAR RECOVERY AREA, DO NOT PRACTICE USE ON SLOPES - 2% FOR PERMANENT IMPROVEMENTS IN GRASS SWALE CHECK BASE OF THE SWALE CHECK IS AT THE SAME ELEVATION AS THE TOP OF THE DOWNSTREAM CHECK.

1/31/2025
R:\Hydro\Permits\Environmental\Drawings\David Becker

STREAM & WETLAND IMPACTS

- HC HC HAND CLEARING (NON-GRUBBING)
- E E WETLAND EXCAVATION

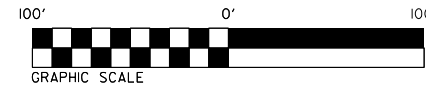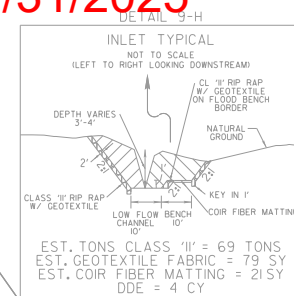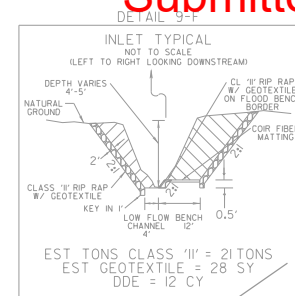

NAD 83/NA 2011

NIV5
NV5 ENGINEERS & CONSULTANTS, INC.
3300 REGENCY PARKWAY, SUITE 100
CARY, NC 27518
P: 919.855.1912
www.nv5.com
NC License # P-1333










PROJECT REFERENCE NO. <u>U-2817</u>		SHEET NO. <u>9</u>	
RW SHEET NO. <u> </u>		<u> </u>	
ROADWAY DESIGN ENGINEER		HYDRAULICS ENGINEER	
INCOMPLETE PLANS DO NOT USE FOR ROW ACQUISITION			
DOCUMENT NOT CONSIDERED FINAL UNLESS ALL SIGNATURES COMPLETED			

PERMIT DRAWING
SHEET 2 OF 9

SITE 3

MATCHLINE SHEET 8
-L- STA 68+00.00


MATCHLINE SHEET 10
-L- STA 82+00.00

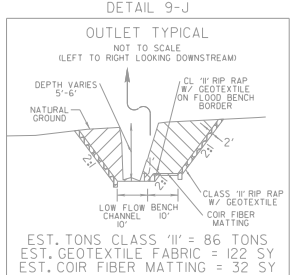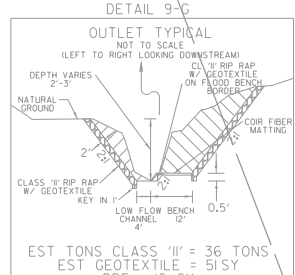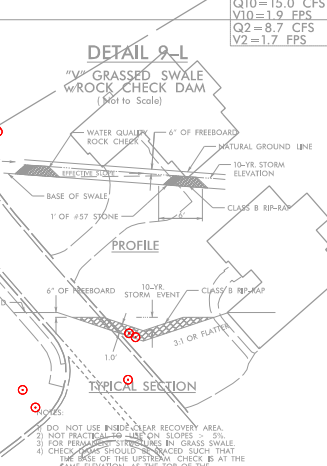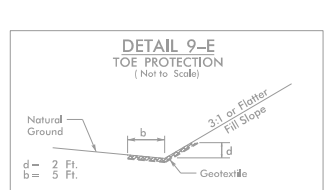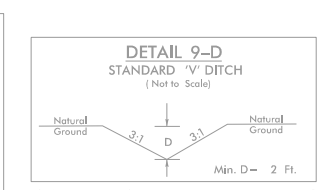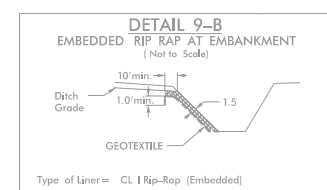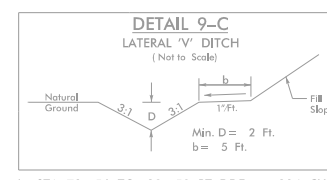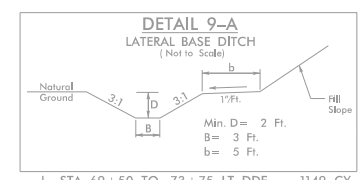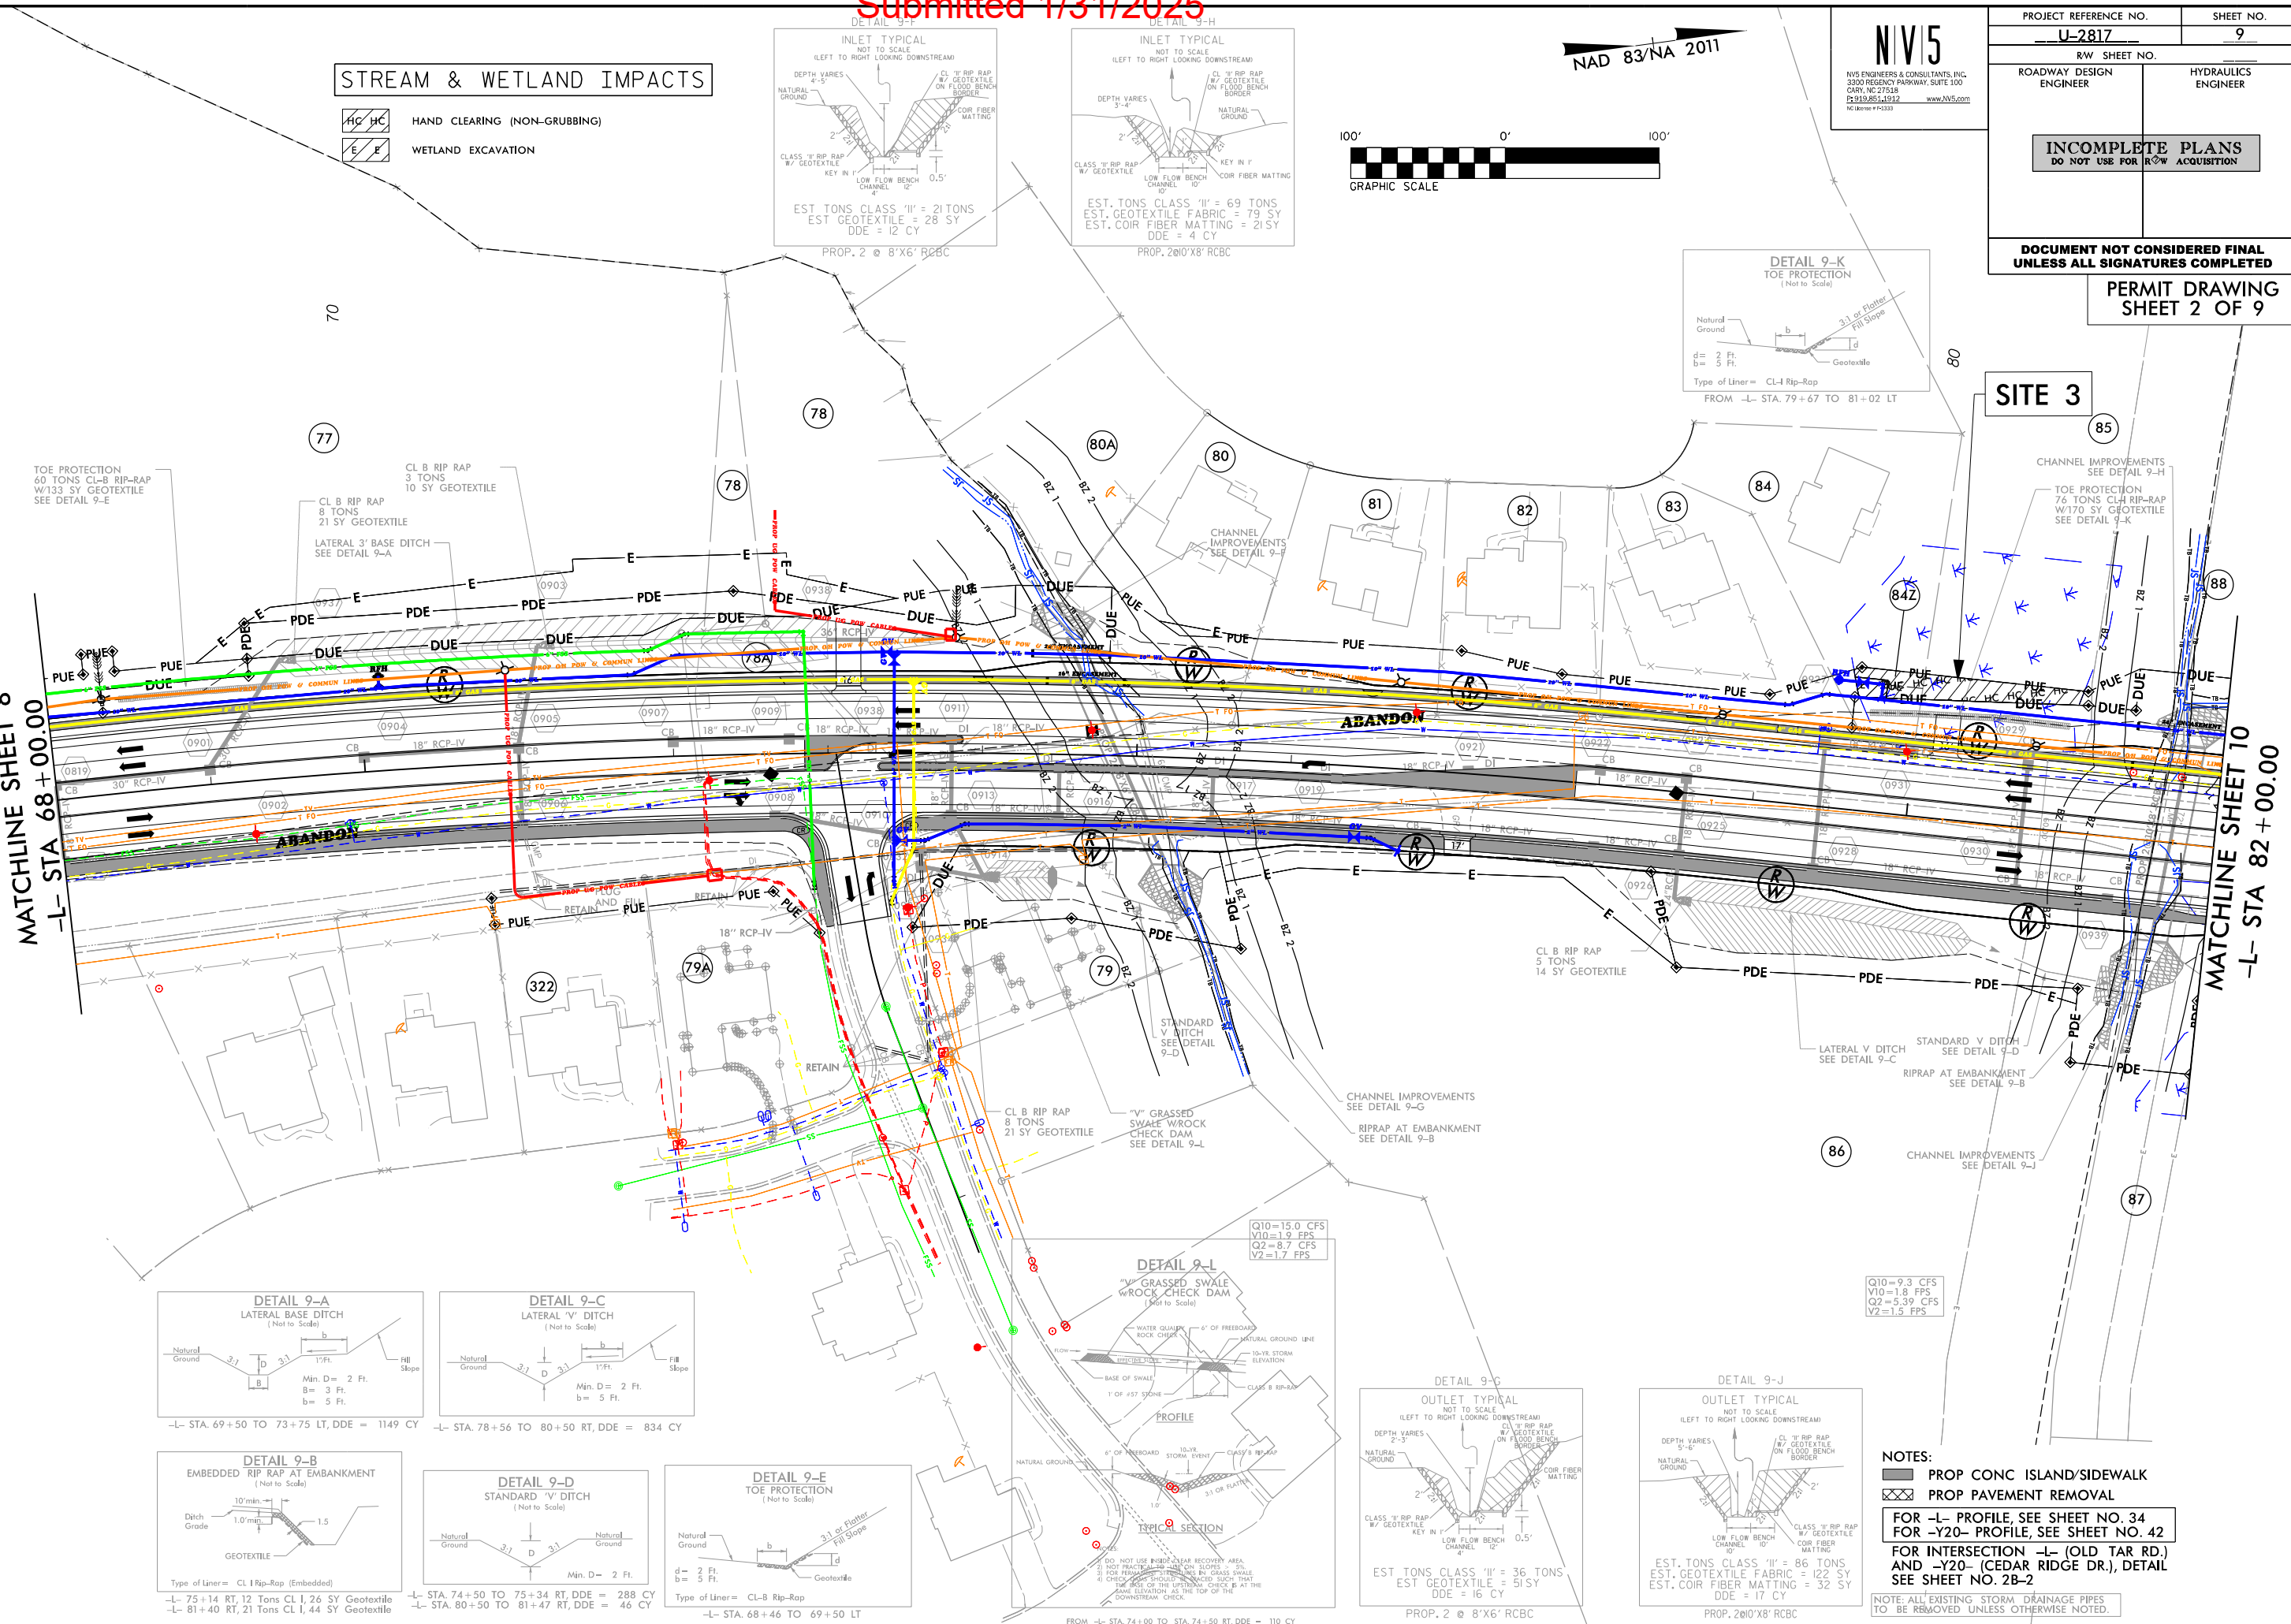

- NOTES:
- PROP CONC ISLAND/SIDEWALK
 - PROP PAVEMENT REMOVAL
 - FOR -L- PROFILE, SEE SHEET NO. 34
 - FOR -Y20- PROFILE, SEE SHEET NO. 42
 - FOR INTERSECTION -L- (OLD TAR RD.) AND -Y20- (CEDAR RIDGE DR.), DETAIL SEE SHEET NO. 2B-2
 - NOTE: ALL EXISTING STORM DRAINAGE PIPES TO BE REMOVED UNLESS OTHERWISE NOTED.

	REVISIONS
RIGHT OF WAY REVISION - 7/7/2023 - REVISED ROW, TCE, PDE, PUE & DUE ON PARCEL 78, ADDED DUE ON PARCELS 79, 80 & 80A, REMOVED PDE ON PARCELS 80, 80A, 85 & 88, REMOVED TCE ON PARCEL 79A, ADDED PUE ON PARCEL 79A & 822, REVISED TCE & PUE ON PARCEL 80, REVISED PUE & DUE ON PARCELS 85 & 88, REVISED PUE ON PARCELS 83 & 84, REVISED PROPERTY OWNER NAME FOR PARCELS 78, 80, 82 & 84, ADDED DUE ON PARCELS 79, 79A & 88.	3/23/2025 1: Hydro-qualics David Becker

17/31/2025
R:\Hydra
David.Bod

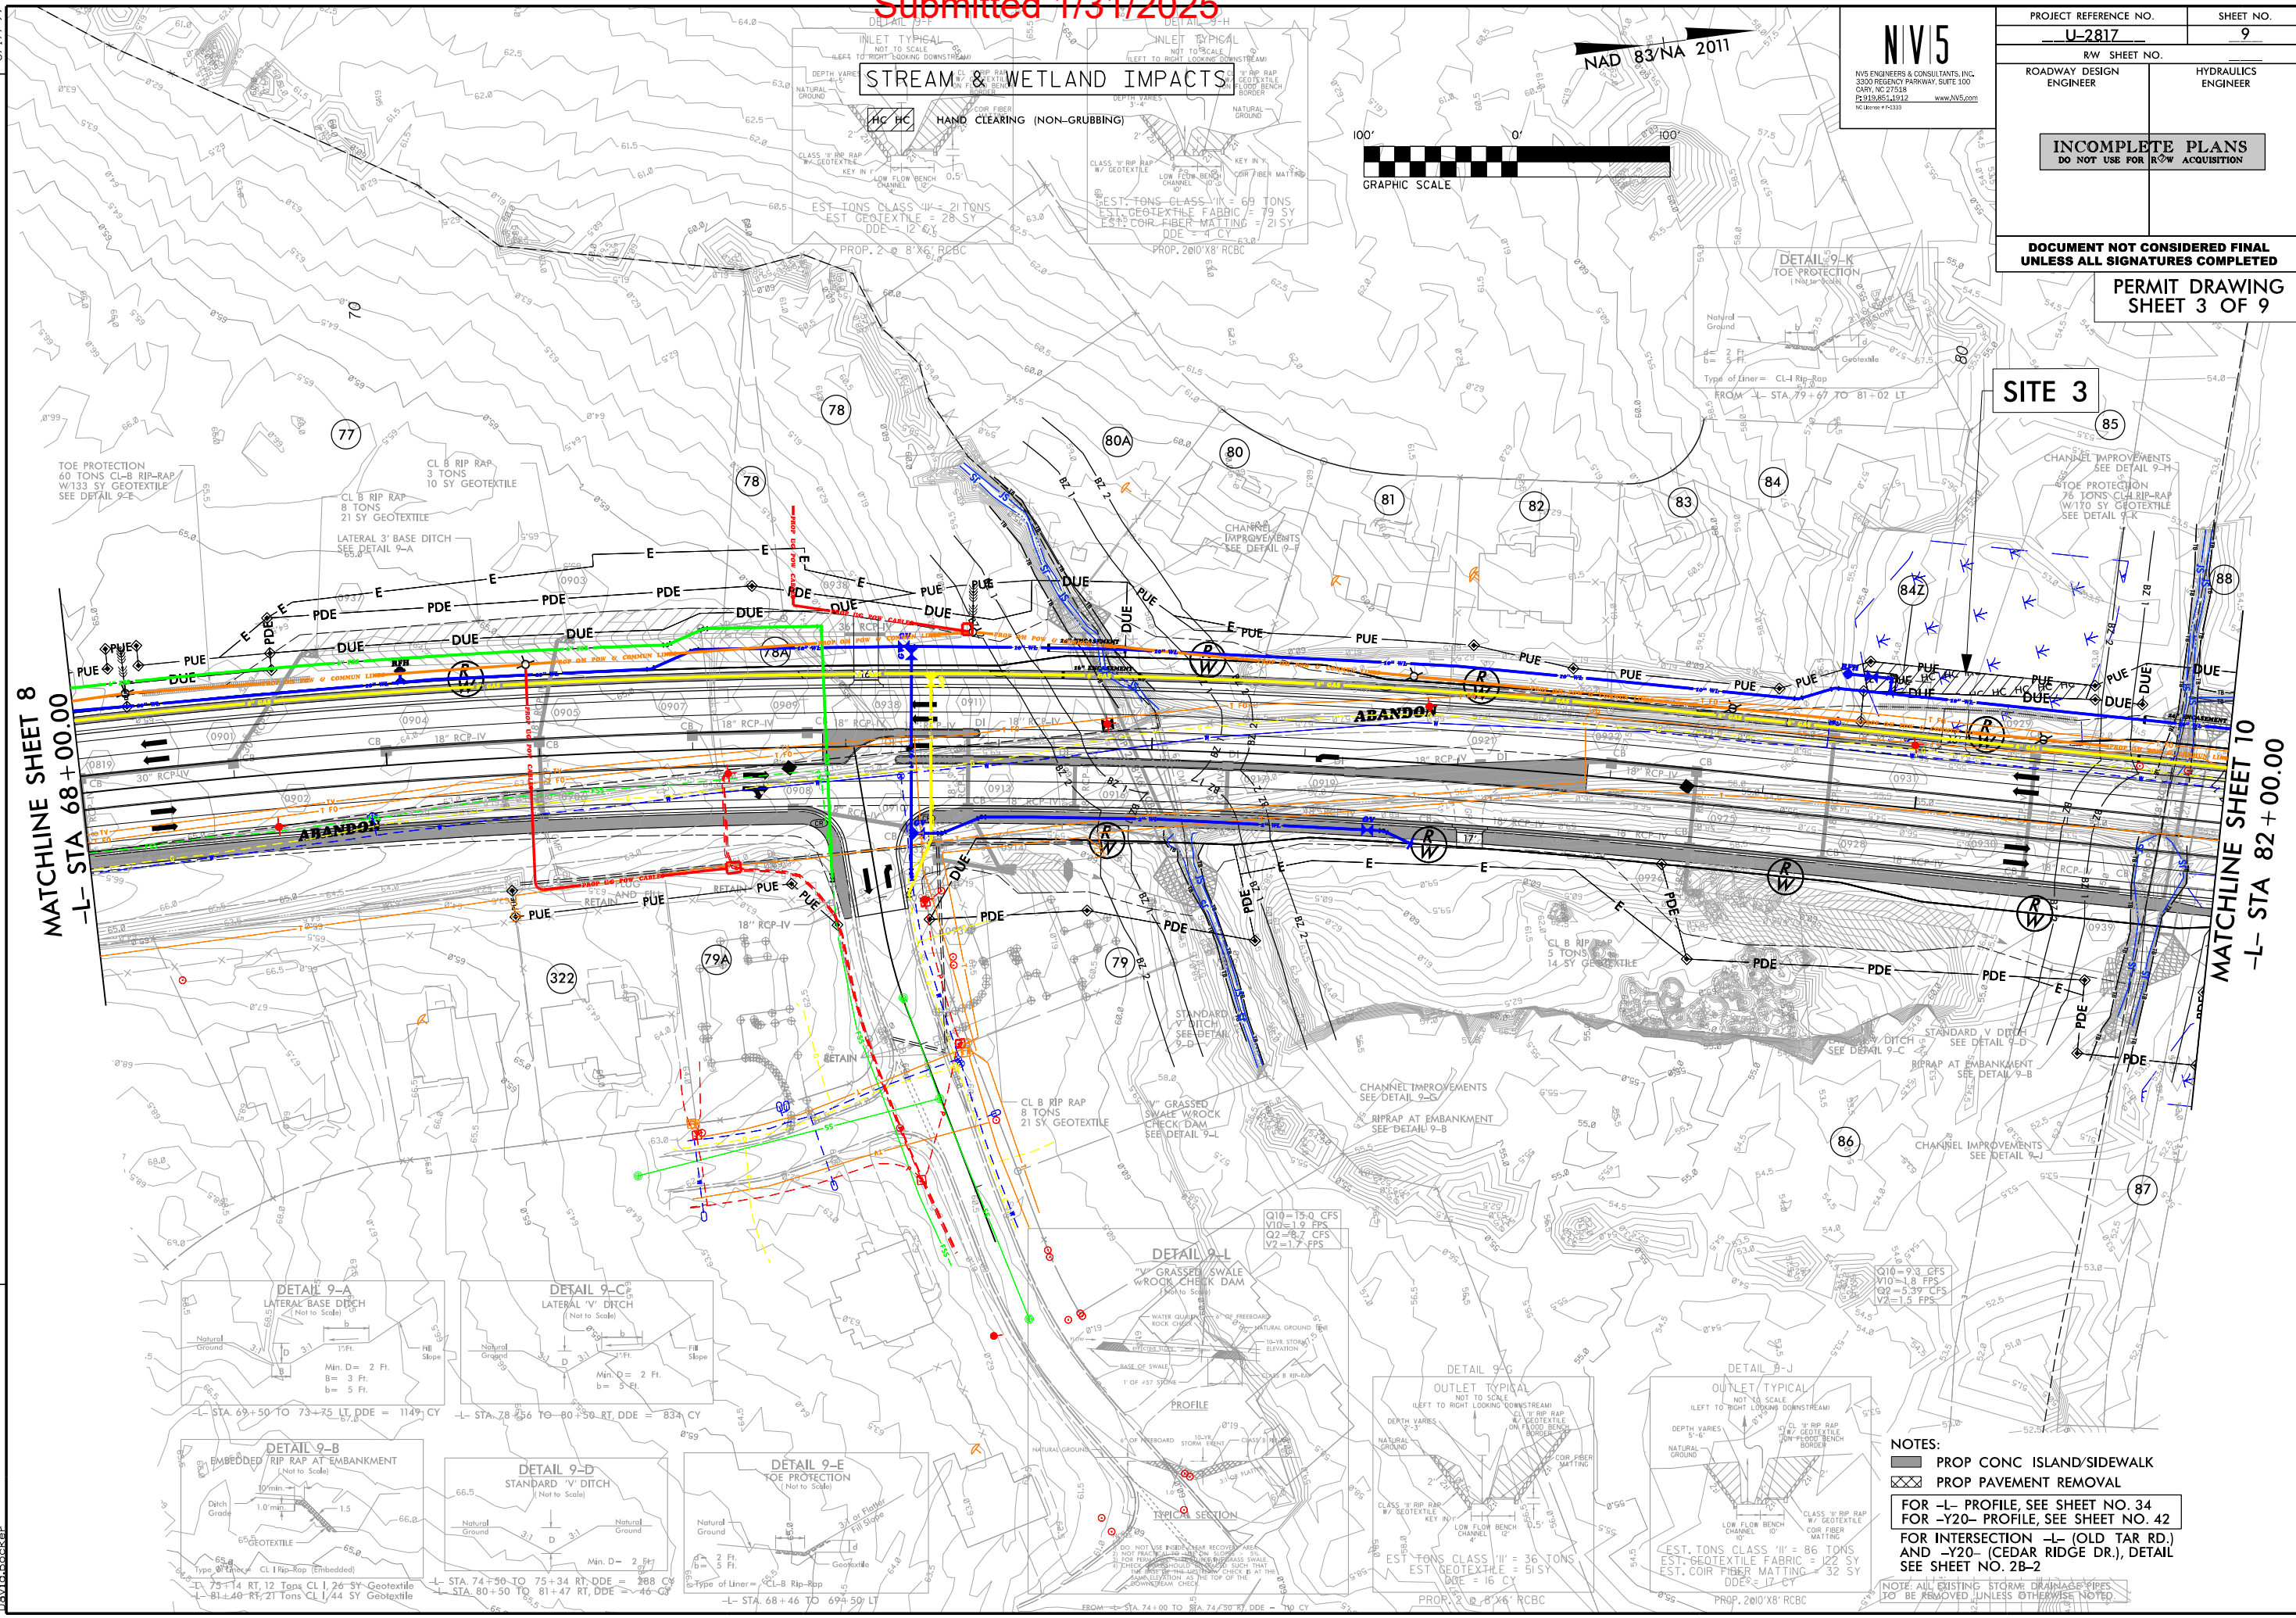


PROJECT REFERENCE NO. U-2817	SHEET NO. 9
RW SHEET NO. _____ ROADWAY DESIGN ENGINEER	_____ HYDRAULICS ENGINEER
INCOMPLETE PLANS DO NOT USE FOR ROW ACQUISITION	
DOCUMENT NOT CONSIDERED FINAL UNLESS ALL SIGNATURES COMPLETED	

PERMIT DRAWING
SHEET 3 OF 9

6/23/16

I:\2025
R\H\Julius\PERMITS\Environmental\Drawings\Utility\U2817_util.prm.XPL_L.dgn
David Becker

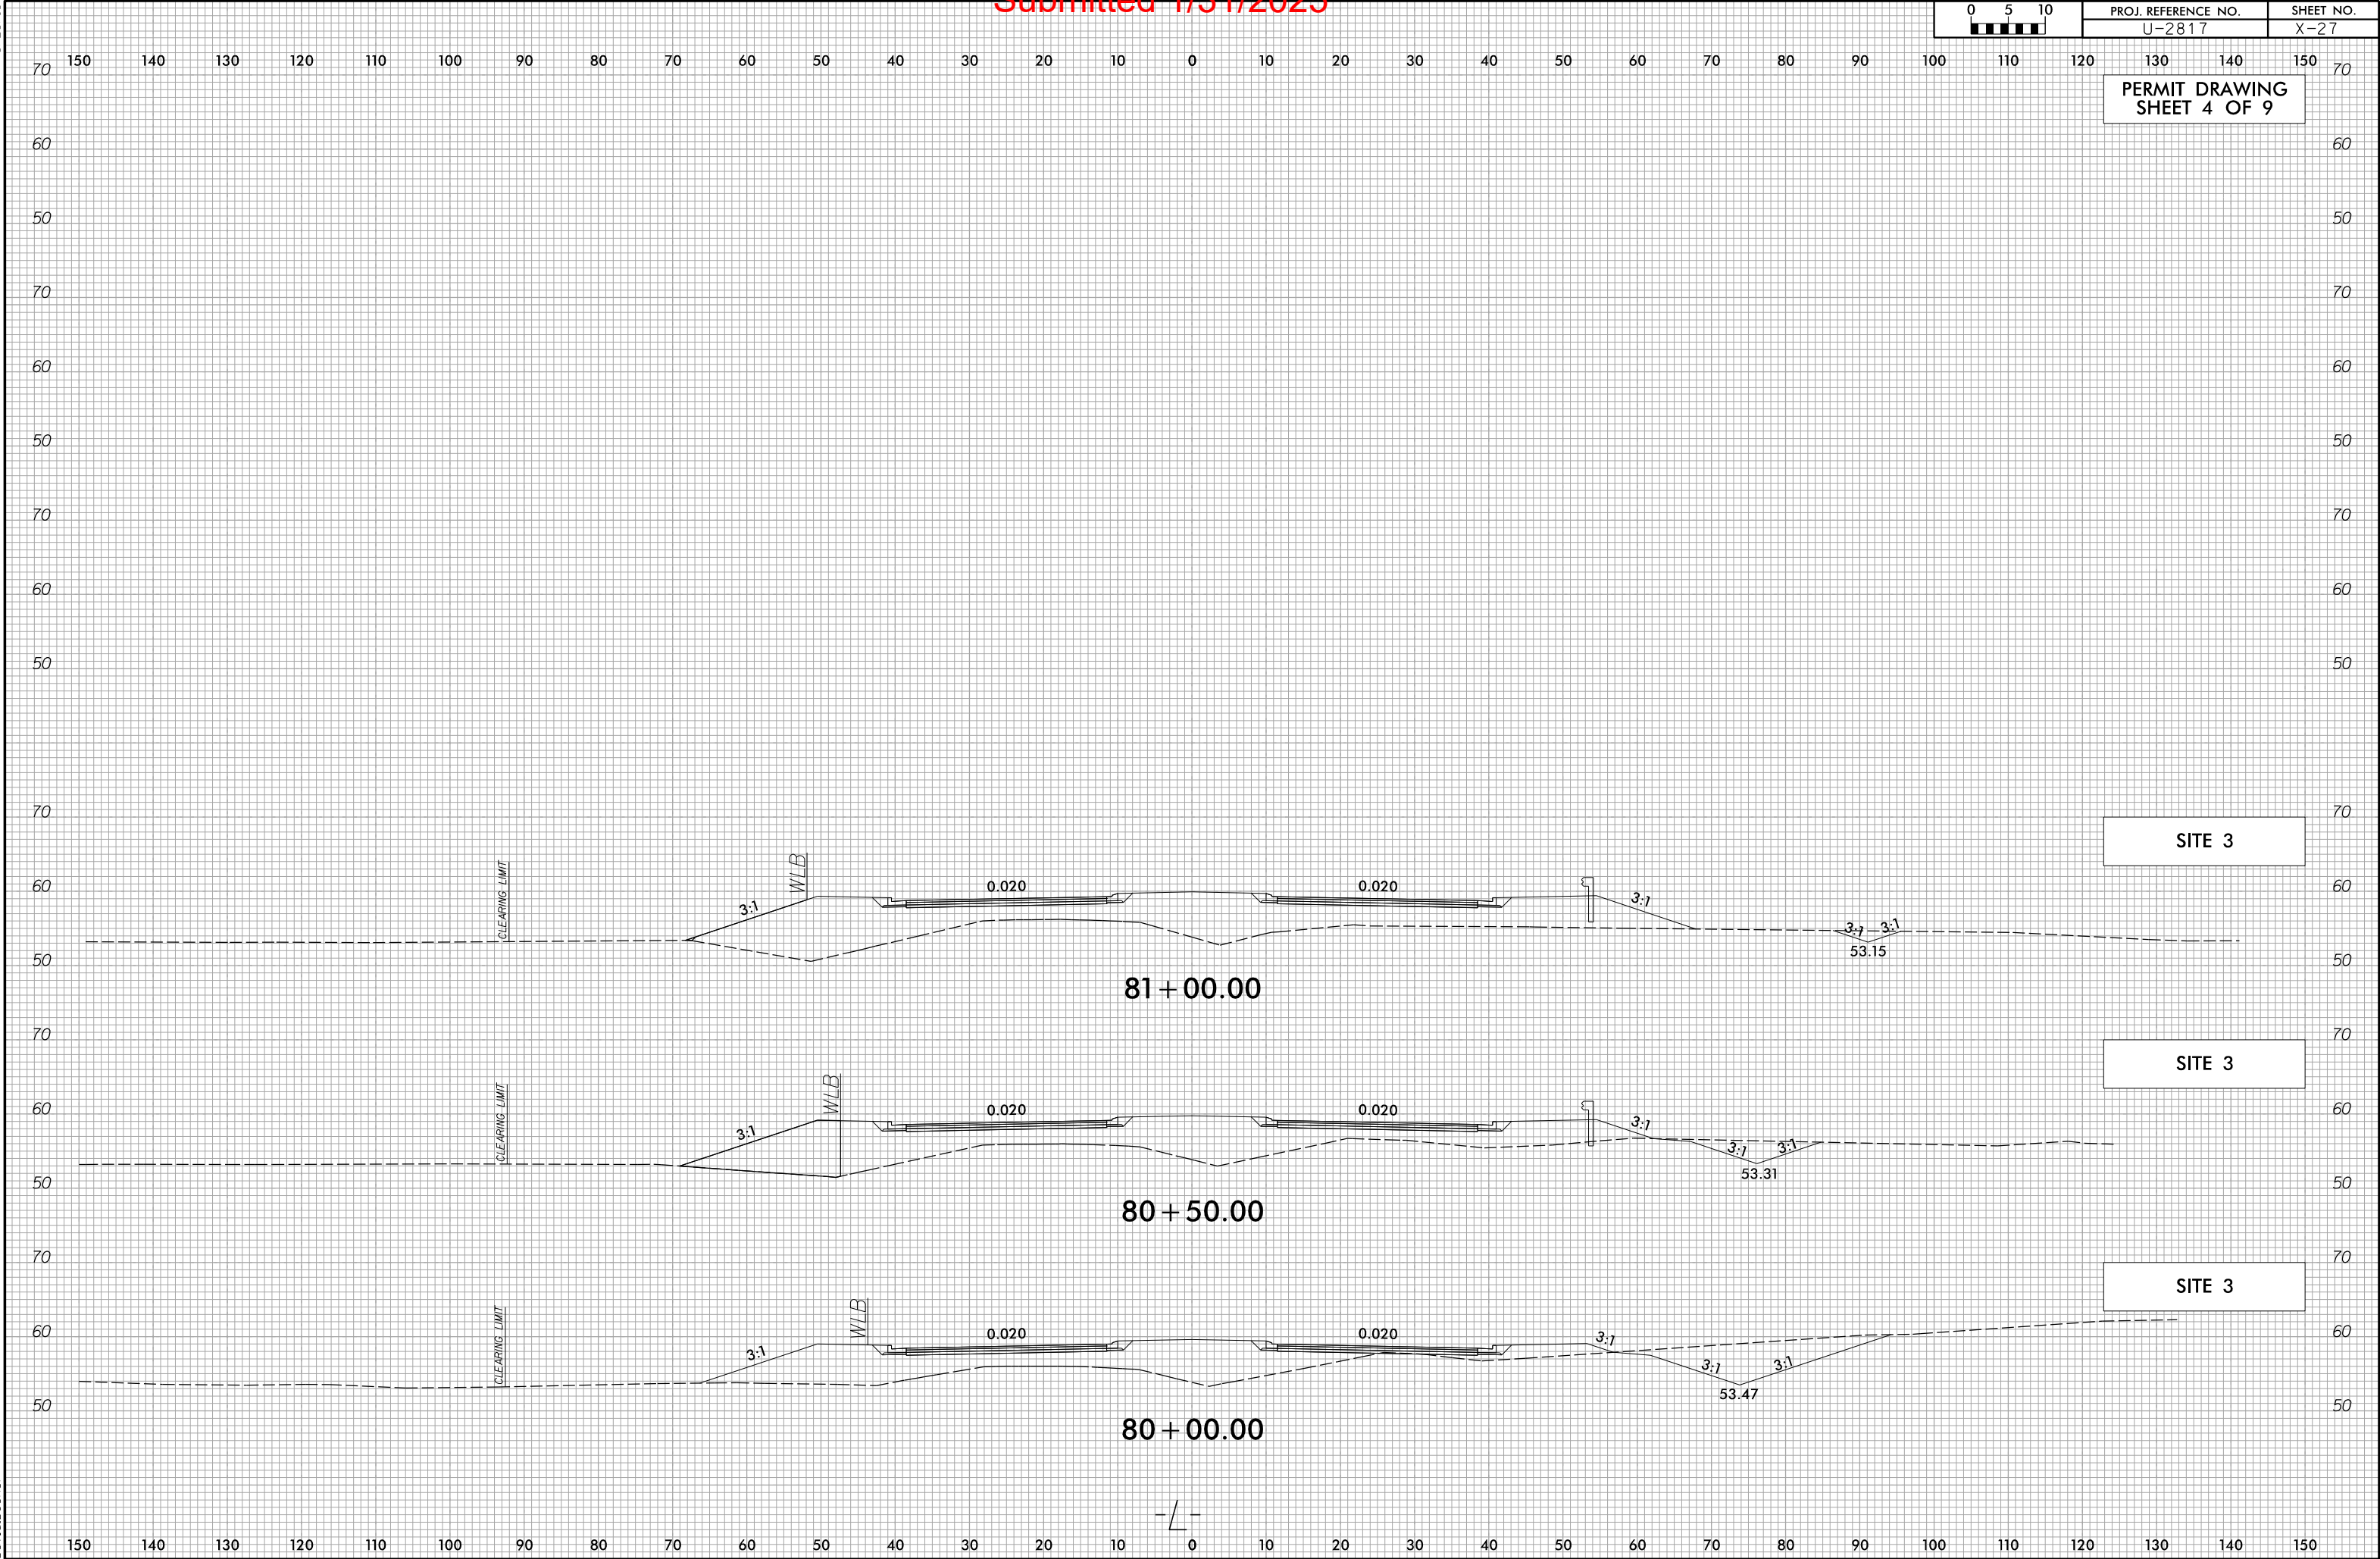

MATCHLINE SHEET 17
-L- STA 178+00.00

MATCHLINE SHEET 19
-L- STA 191+00.00

SITE 10

203Z

NOTES:

 PROPOSED SIGNAL
 HISTORIC PROPERTY BOUNDARY
 PROP CONC ISLAND/SIDEWALK
 FOR -L- PROFILE, SEE SHEET NO. 38

REVISIONS

RIGHT OF WAY REVISION - 7/7/2023 - REVISED ROW ON PARCELS 187,191,196 & 197;REVISED TCE ON PARCELS 188,189,190,193,196,201 & 203;REMOVED TCE ON PARCEL 195;REVISED PUE ON PARCELS 188 & 201;REVISED PUE ON PARCELS 187,189,190,192,193,196,198,201 & 203;REVISED DUE ON PARCELS 186,187,188,191,192 & 203;ADDED PUE ON PARCEL 195,REVISED PROPERTY OWNER NAME ON PARCELS 187,190,193,197 & 202;COMBINED PARCELS 191 & 192 TO FORM PARCEL 191;COMBINED PARCELS 198,199 & 200 TO FORM PARCEL 198.

I/31/2025
R:\Hydraulics\PERMITS-Environmental\Drawings\
David.Bocker

6/23/16

0510	PROJ. REFERENCE NO.	SHEET NO.
	U-2817	X-64

PERMIT DRAWING
SHEET 7 OF 9

SITE 10

187 + 00.00

SITE 10

186 + 50.00

SITE 10

186 + 00.00

SITE 10

185 + 50.00

BROOKFIELD APARTMENTS
DRIVEWAY

0.020

0.020

WLB

3:1

CLEARING LIMIT

3:1

0.020

0.020

WLB

3:1

CLEARING LIMIT

3:1

0.020

0.020

WLB

3:1

CLEARING LIMIT

3:1

0.020


0.020

WLB


3:1

I:\7\2025
R\H\Julius\PERMITS_Environmental\Drawings\Utility\U2817_util.prm.XPL.Ldgn
David Becker


-L-

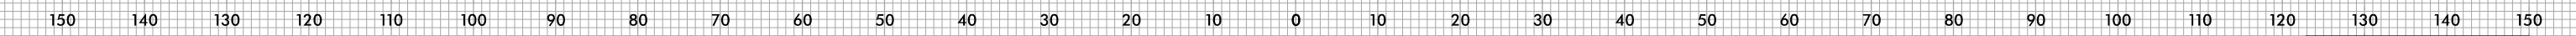


SITE 10

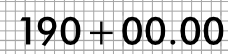
$$189 + 50.00$$


189 + 00.00

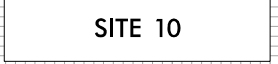
$$188 + 50.00$$


188 + 00.00

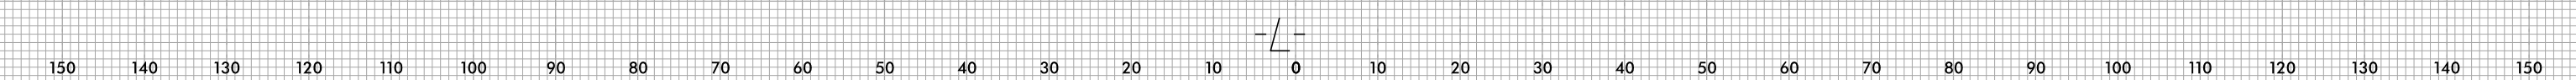
$$187 + 50.00$$


WETLAND AND SURFACE WATER IMPACTS SUMMARY												
			WETLAND IMPACTS					SURFACE WATER IMPACTS				
Site No.	Station (From/To)	Structure Size / Type	Permanent Fill In Wetlands (ac)	Temp. Fill In Wetlands (ac)	Excavation in Wetlands (ac)	Mechanized Clearing in Wetlands (ac)	Hand Clearing in Wetlands (ac)	Permanent SW impacts (ac)	Temp. SW impacts (ac)	Existing Channel Impacts Permanent (ft)	Existing Channel Impacts Temp. (ft)	Natural Stream Design (ft)
3	-L- 35+20/36+10	Utility (Water)			< 0.01		0.04					
10	-L- 185+30/190+40	Utility (Power)					< 0.01					
TOTALS*:					< 0.01		0.05			0	0	0

*Rounded totals are sum of actual impacts

NOTES:

NC DEPARTMENT OF TRANSPORTATION

DIVISION OF HIGHWAYS

1/31/2025

PITT COUNTY

U-2817

34868.1.FD3


SHEET

9

OF

9

TIP PROJECT: U-2817

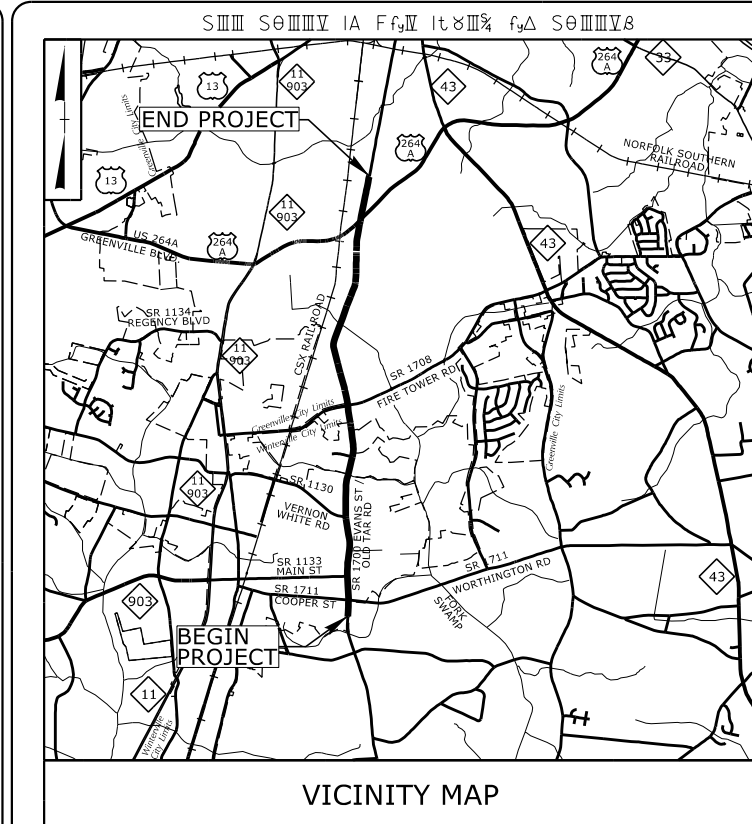



STATE OF NORTH CAROLINA DIVISION OF HIGHWAYS

**LOCATION: SR 1700 (EVANS ST / OLD TAR RD) WIDENING FROM
SR 1711 (WORTHINGTON RD / COOPER ST) IN WINTERVILLE
TO US 264A (GREENVILLE BLVD) IN GREENVILLE.**

TYPE OF WORK: GRADING, PAVING, DRAINAGE, CULVERT, & SIGNALS

STATE	STATE PROJECT REFERENCE NO.	SHEET NO.	TOTAL SHEETS
N.C.	U-2817	1	
STATE WBS NO.	F.A.PROJ.NO.	DESCRIPTION	
34868.1.FD3	STP-1700(15)	PE	
34868.2.2	STP-1700(15)	R/W	
34868.2.3	STP-1700(15)	UTL	

PERMIT DRAWING
SHEET 1 OF 8

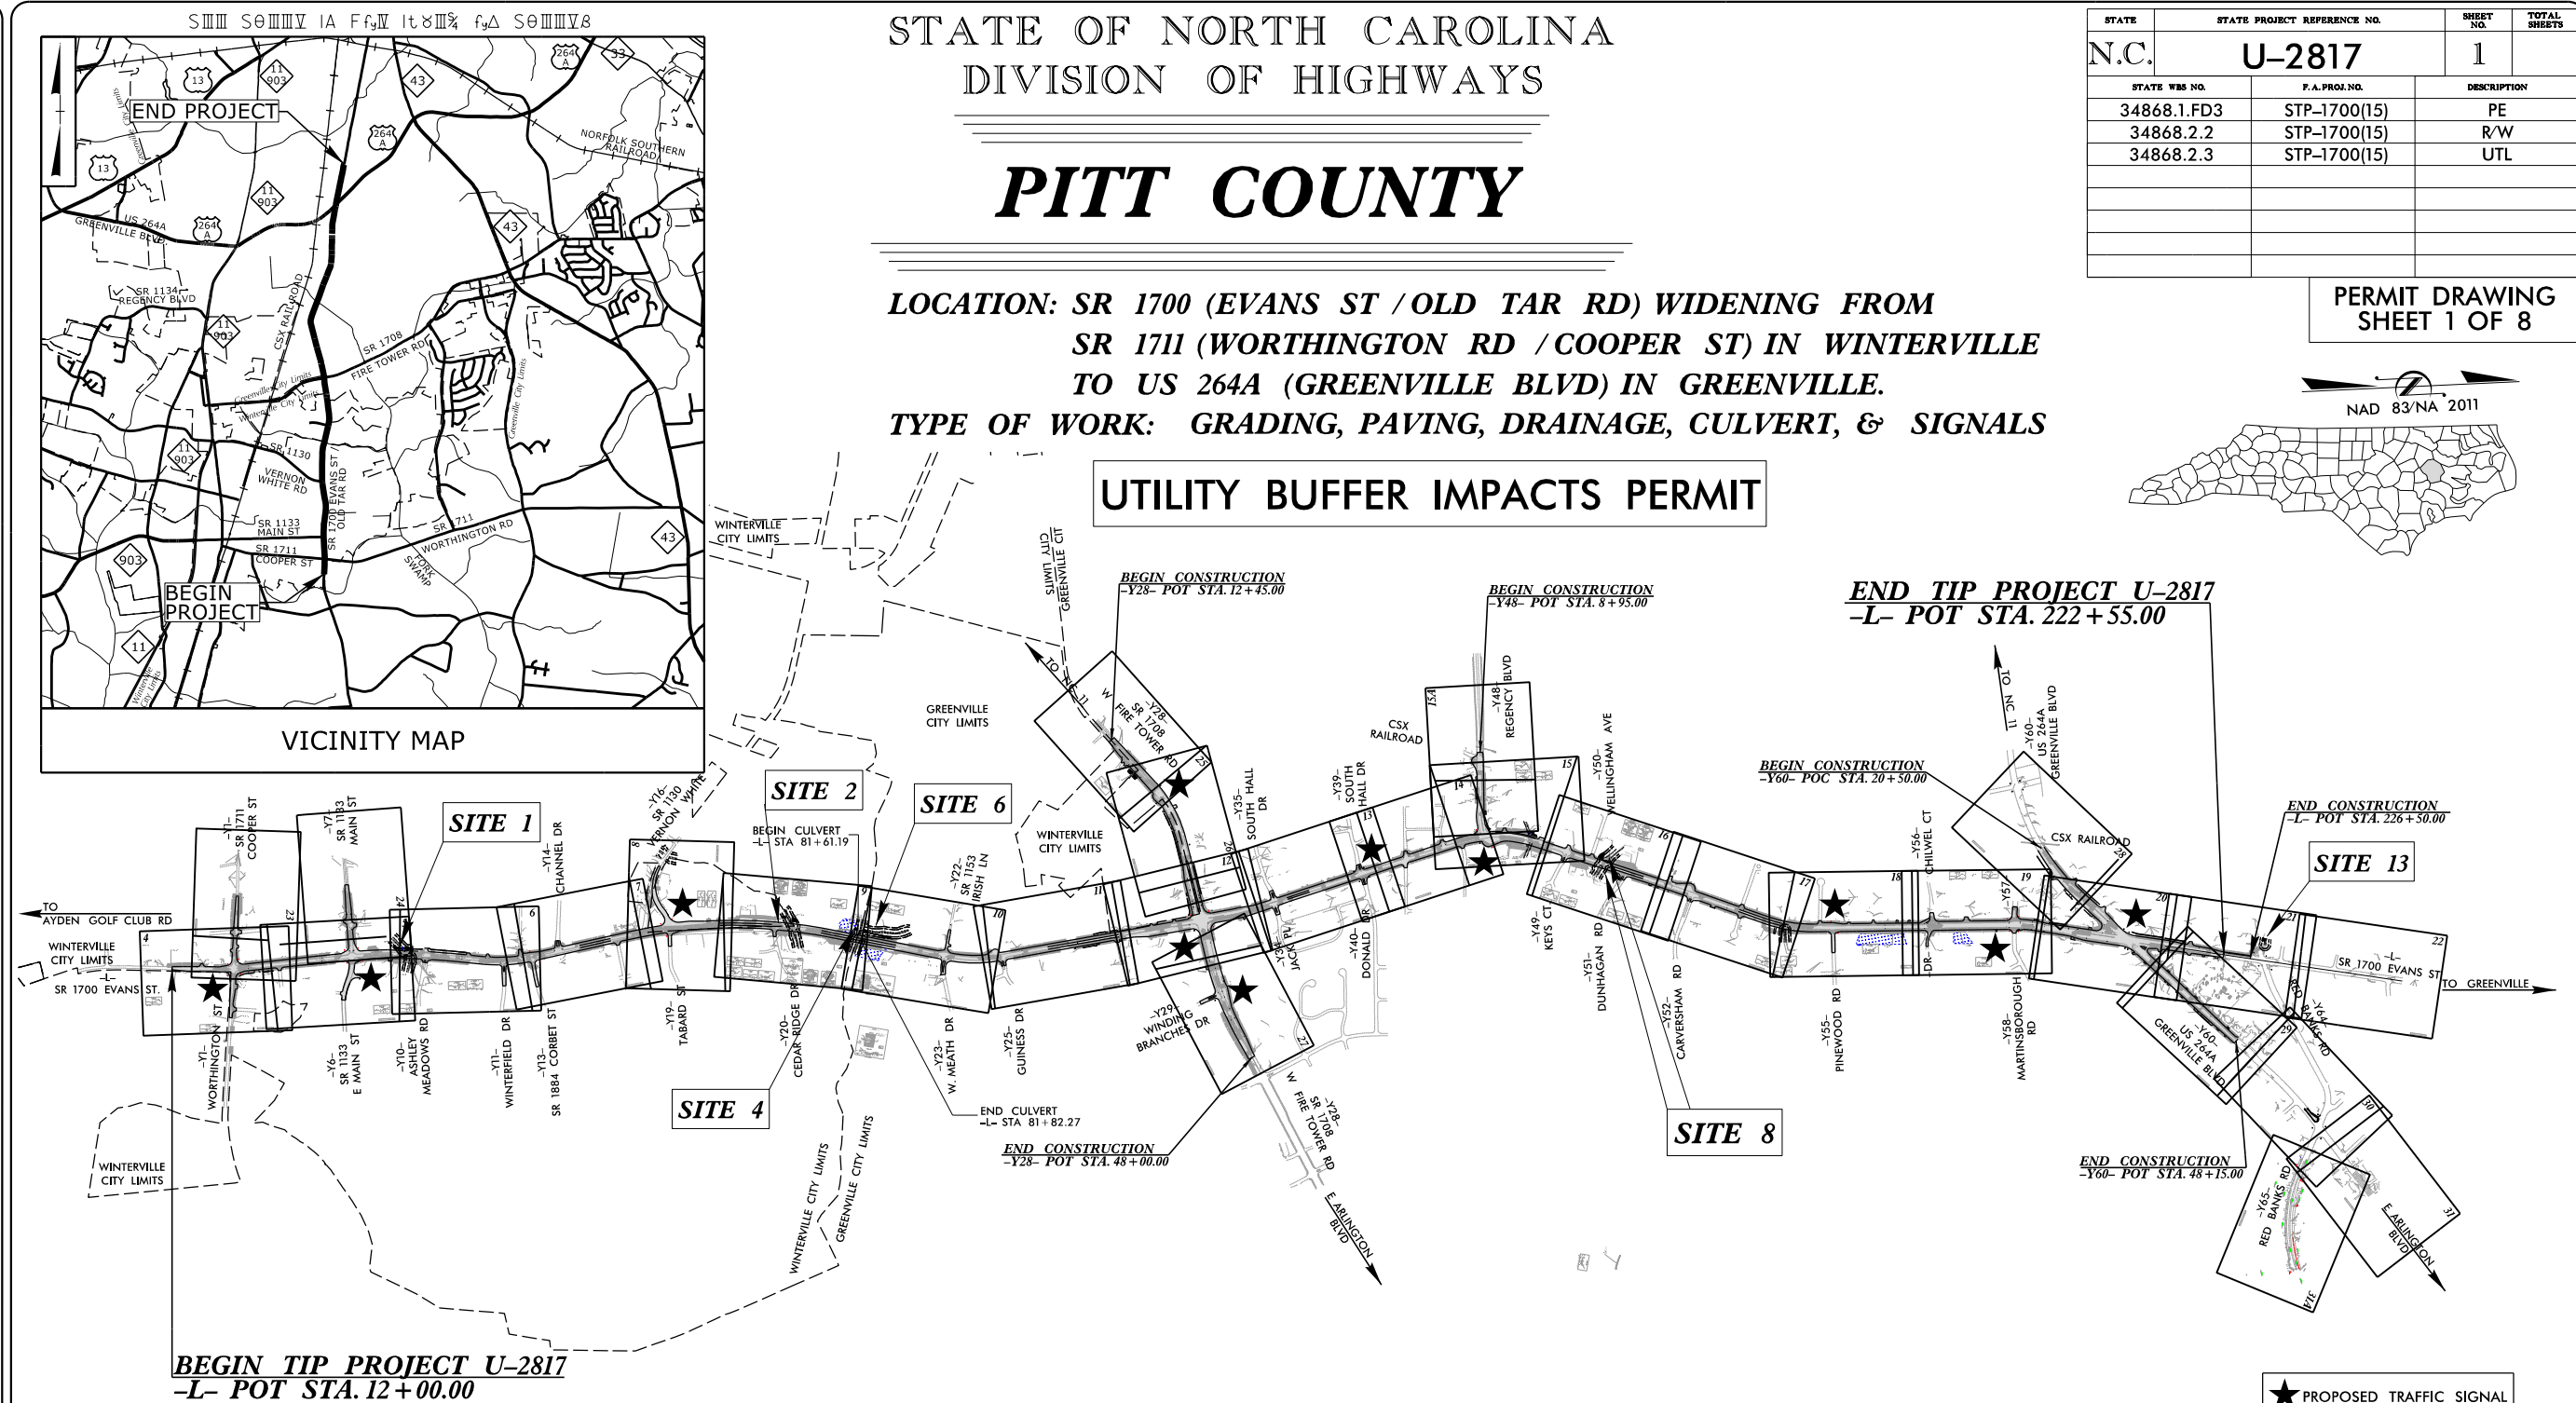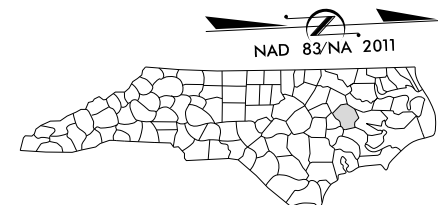


NOTES:

1. CLEARING ON THIS PROJECT SHALL BE PERFORMED TO THE LIMITS ESTABLISHED BY METHOD II.
2. THIS PROJECT IS WITHIN THE MUNICIPAL BOUNDARIES OF GREENVILLE & WINTERVILLE.
3. THERE ARE NO DESIGN EXCEPTION ANTICIPATED ON THIS PROJECT.
4. THERE IS NO CONTROL OF ACCESS ON THIS PROJECT EXCEPT U-TURN BULBS HAVE FULL CONTROL OF ACCESS.

★ PROPOSED TRAFFIC SIGNAL

**DOCUMENT NOT CONSIDERED FINAL
UNLESS ALL SIGNATURES COMPLETED**

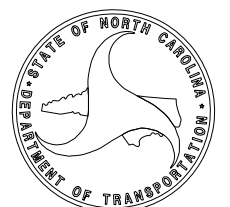

HYDRAULICS ENGINEER

INCOMPLETE PLANS
DO NOT USE FOR ROW ACQUISITION

SIGNATURE: _____ **P.E.**

**ROADWAY DESIGN
ENGINEER**

SIGNATURE: _____ **P.E.** _____

Prepared in the Office of:

N|V|5

FOR THE NORTH CAROLINA DEPARTMENT OF TRANSPORTATION

2018 STANDARD SPECIFICATIONS

RIGHT OF WAY DATE.

RIGHT OF WAY DATE:
JUNE 28, 2019

LETTING DATE:

APRIL 21, 2026

NCDOT CONTACT:



CASEY WHITLEY, PE, PLS
PROJECT MANAGER

HYDRAULICS ENGINEER

REVISIONS

RIGHT OF WAY REVISION - 7/17/2023 - REVISED ROW ON PARCELS 29 & 30, REVISED TCE ON PARCEL 30, REMOVED TCE ON PARCEL 33, REVISED PUE ON PARCELS 29, 30, 31, 32 & 33, REVISED DUE ON PARCELS 30, 31, 32 & 33, REVISED PROPERTY OWNER NAME FOR PARCELS 12, 13, 20, 23, 28 & 32, ADDED CURB CUT ON PARCEL 33, ADDED AVE ON PARCEL 34

MATCHLINE SHEET 4
-L- STA. 22 + 00.00

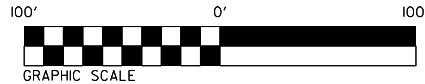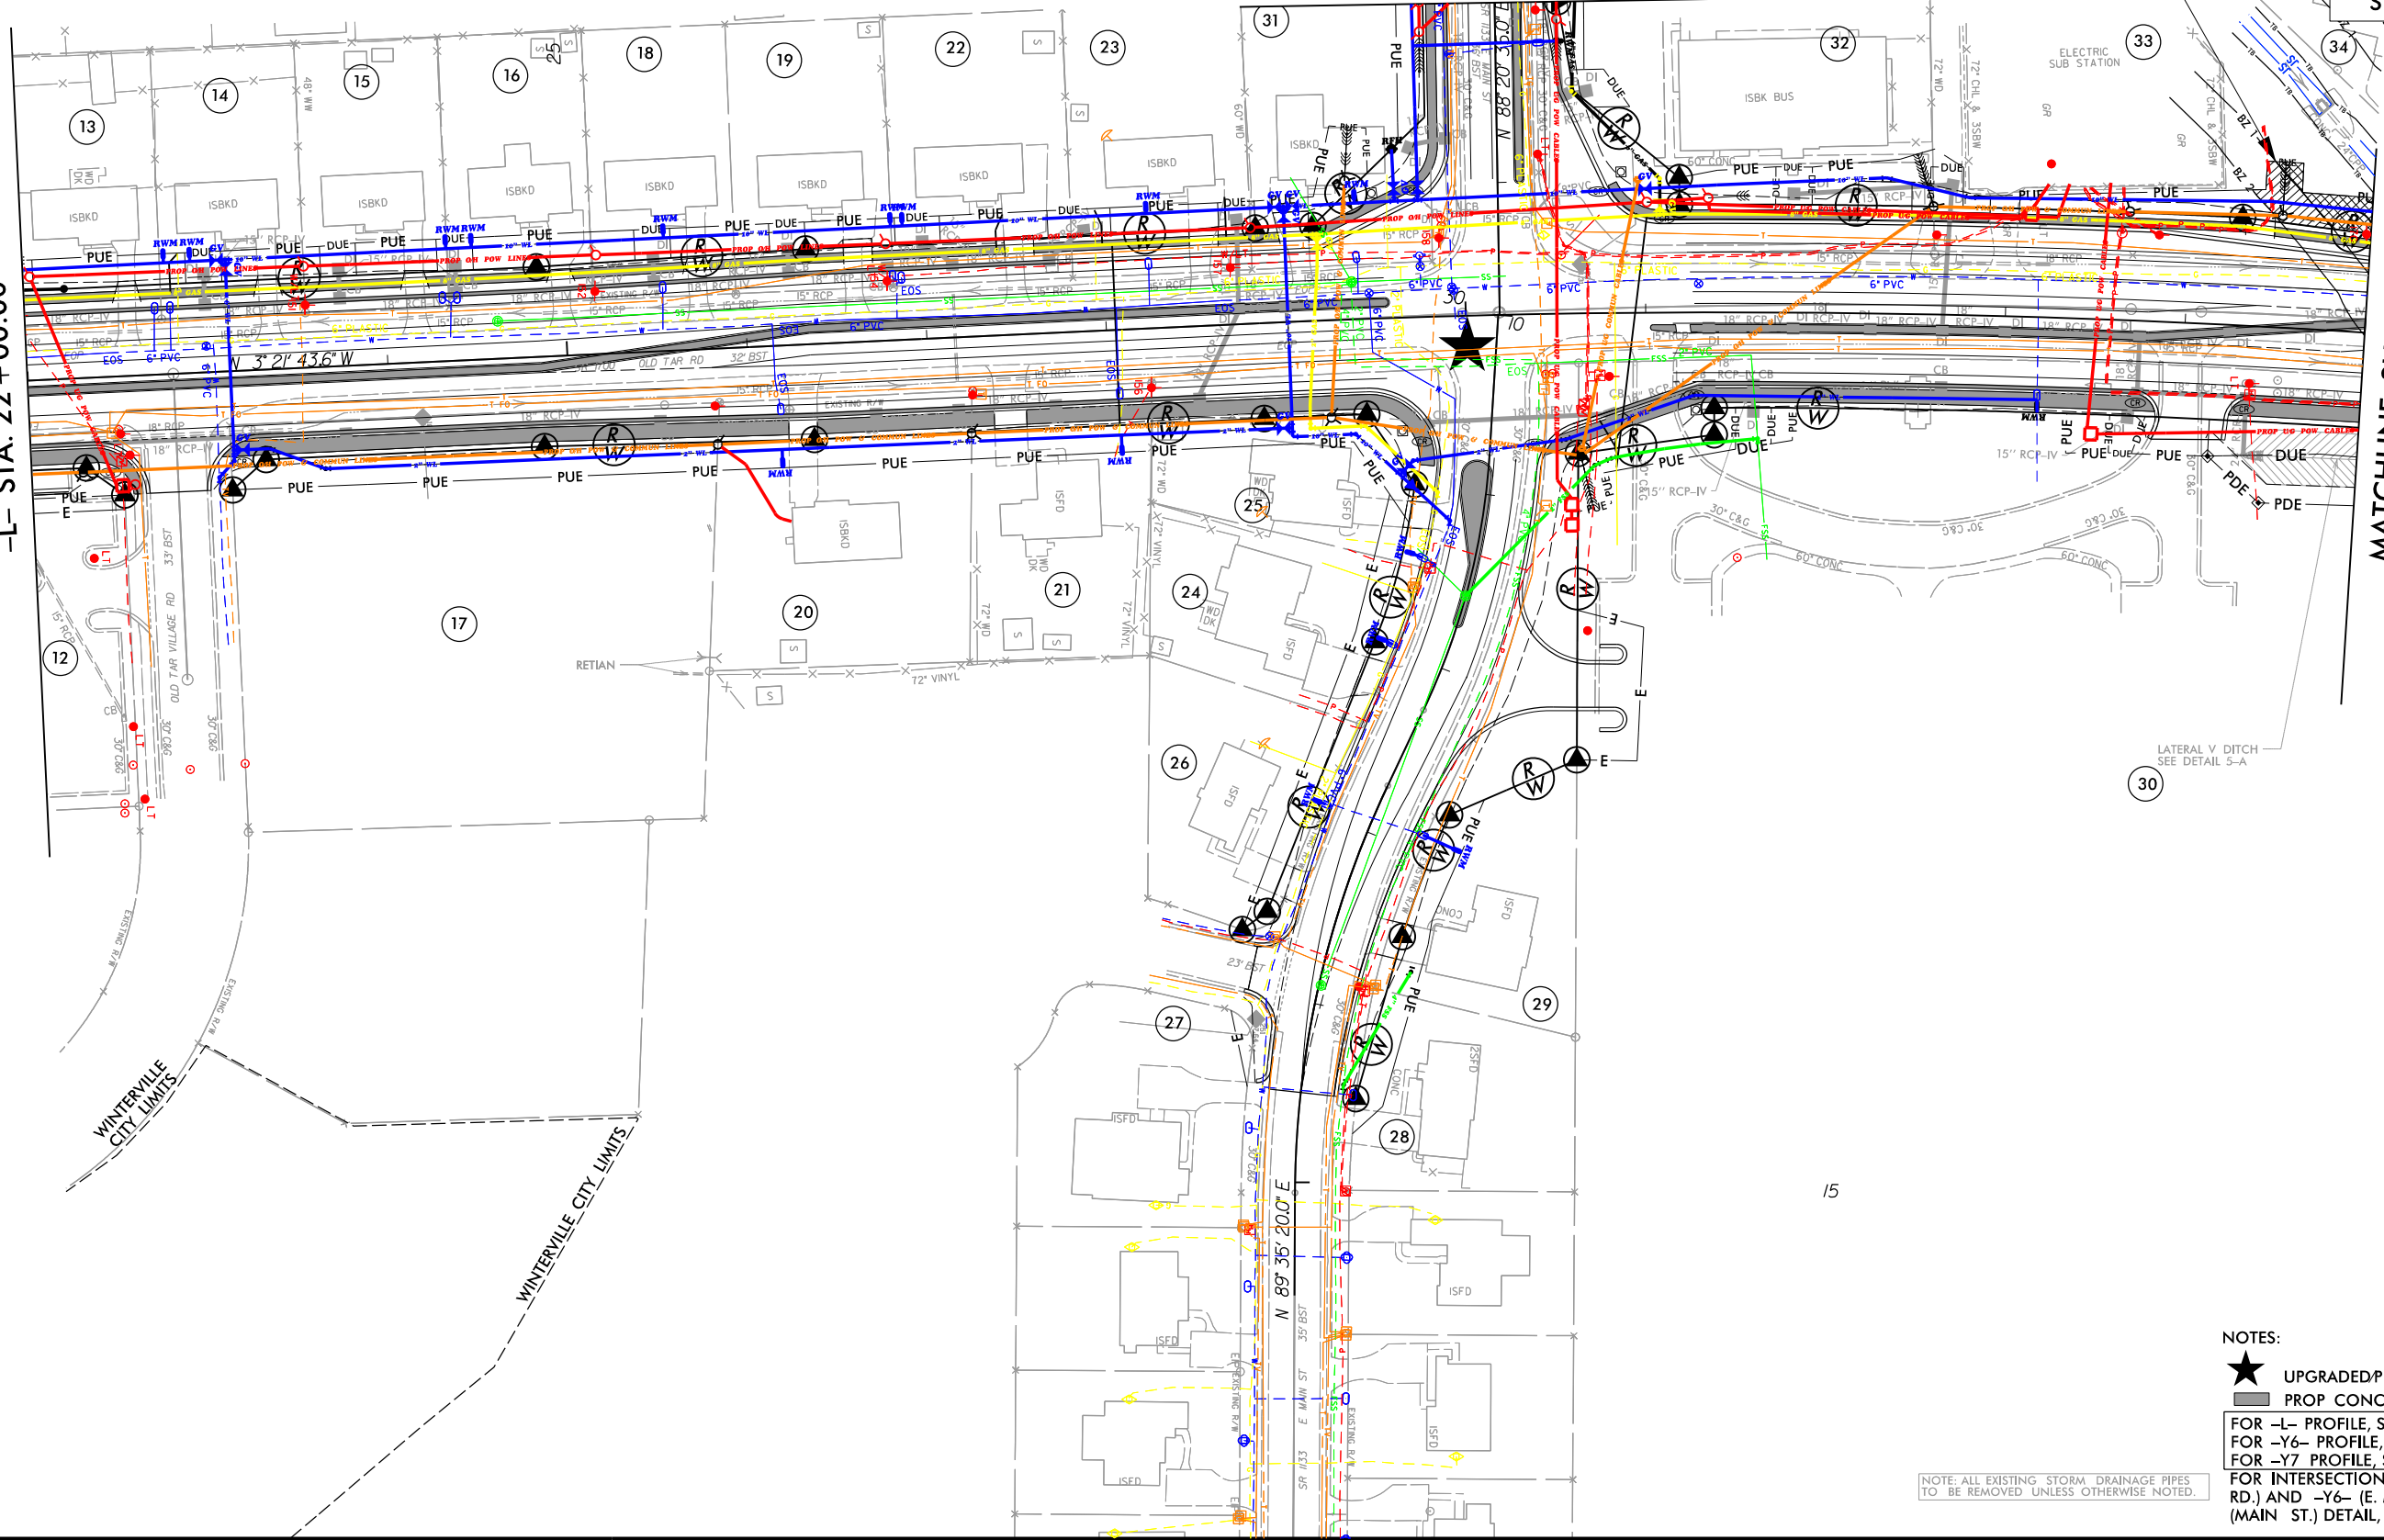

BUFFER IMPACTS

- MITIGABLE IMPACTS ZONE 1
- MITIGABLE IMPACTS ZONE 2

NAD 83/NA 2011

SITE 1

MATCHLINE SHEET 24
-Y7- STA. 17 + 00.00

MATCHLINE SHEET 6
-L- STA. 35 + 00.00

NV5
NV5 ENGINEERS & CONSULTANTS, INC.
3300 REGENCY PARKWAY, SUITE 100
CARY, NC 27518
P: 919.485.1192
www.nv5.com
NC License # F-4333


PROJECT REFERENCE NO. <u>U-2817</u>		SHEET NO. <u>5</u>	
RW SHEET NO.			
ROADWAY DESIGN ENGINEER		HYDRAULICS ENGINEER	
INCOMPLETE PLANS DO NOT USE FOR ROW ACQUISITION			
DOCUMENT NOT CONSIDERED FINAL UNLESS ALL SIGNATURES COMPLETED			


- NOTES:
- ★ UPGRADED/PROPOSED SIGNAL
 - PROP CONC ISLAND/SIDEWALK
 - FOR -L- PROFILE, SEE SHEET NO. 32
 - FOR -Y6- PROFILE, SEE SHEET NO. 41
 - FOR -Y7- PROFILE, SEE SHEET NO. 41
 - FOR INTERSECTION -L- (OLD TAR RD.) AND -Y6- (E. MAIN ST.)/-Y7- (MAIN ST.) DETAIL, SEE SHEET NO. 2B-1

NOTE: ALL EXISTING STORM DRAINAGE PIPES TO BE REMOVED UNLESS OTHERWISE NOTED.



NOTES:
 ■ PROP CONC ISLAND/SIDEWALK
 FOR -L- PROFILE, SEE SHEET NO. 32 & 33
 FOR -Y11- PROFILE, SEE SHEET NO. 41

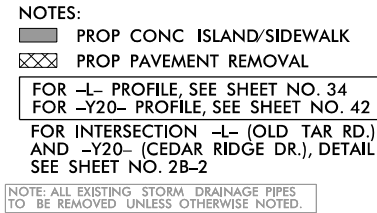


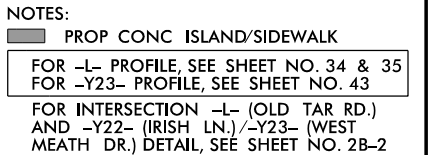

PROJECT REFERENCE NO.		SHEET NO.	
U-2817		16	
R/W SHEET NO.			
ROADWAY DESIGN ENGINEER		HYDRAULICS ENGINEER	
INCOMPLETE PLANS DO NOT USE FOR R/W ACQUISITION			
DOCUMENT NOT CONSIDERED FINAL UNLESS ALL SIGNATURES COMPLETED			






BUFFER IMPACTS

- ALLOWABLE IMPACTS ZONE 1
- ALLOWABLE IMPACTS ZONE 2

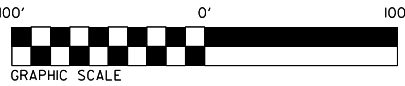

MATCHLINE SHEET 15
-L- STA 153 + 00.00

MATCHLINE SHEET 17
-L- STA 165 + 50.00

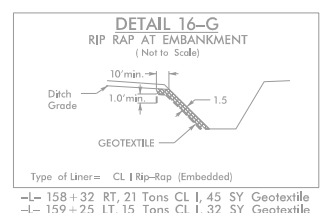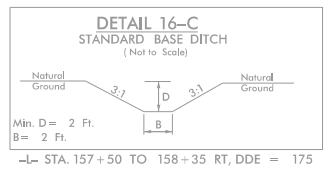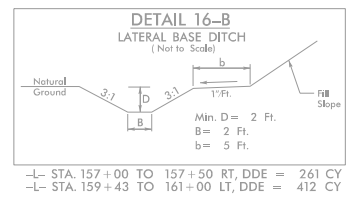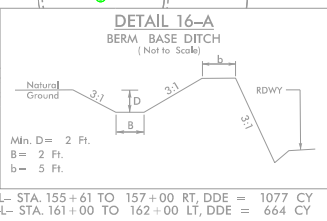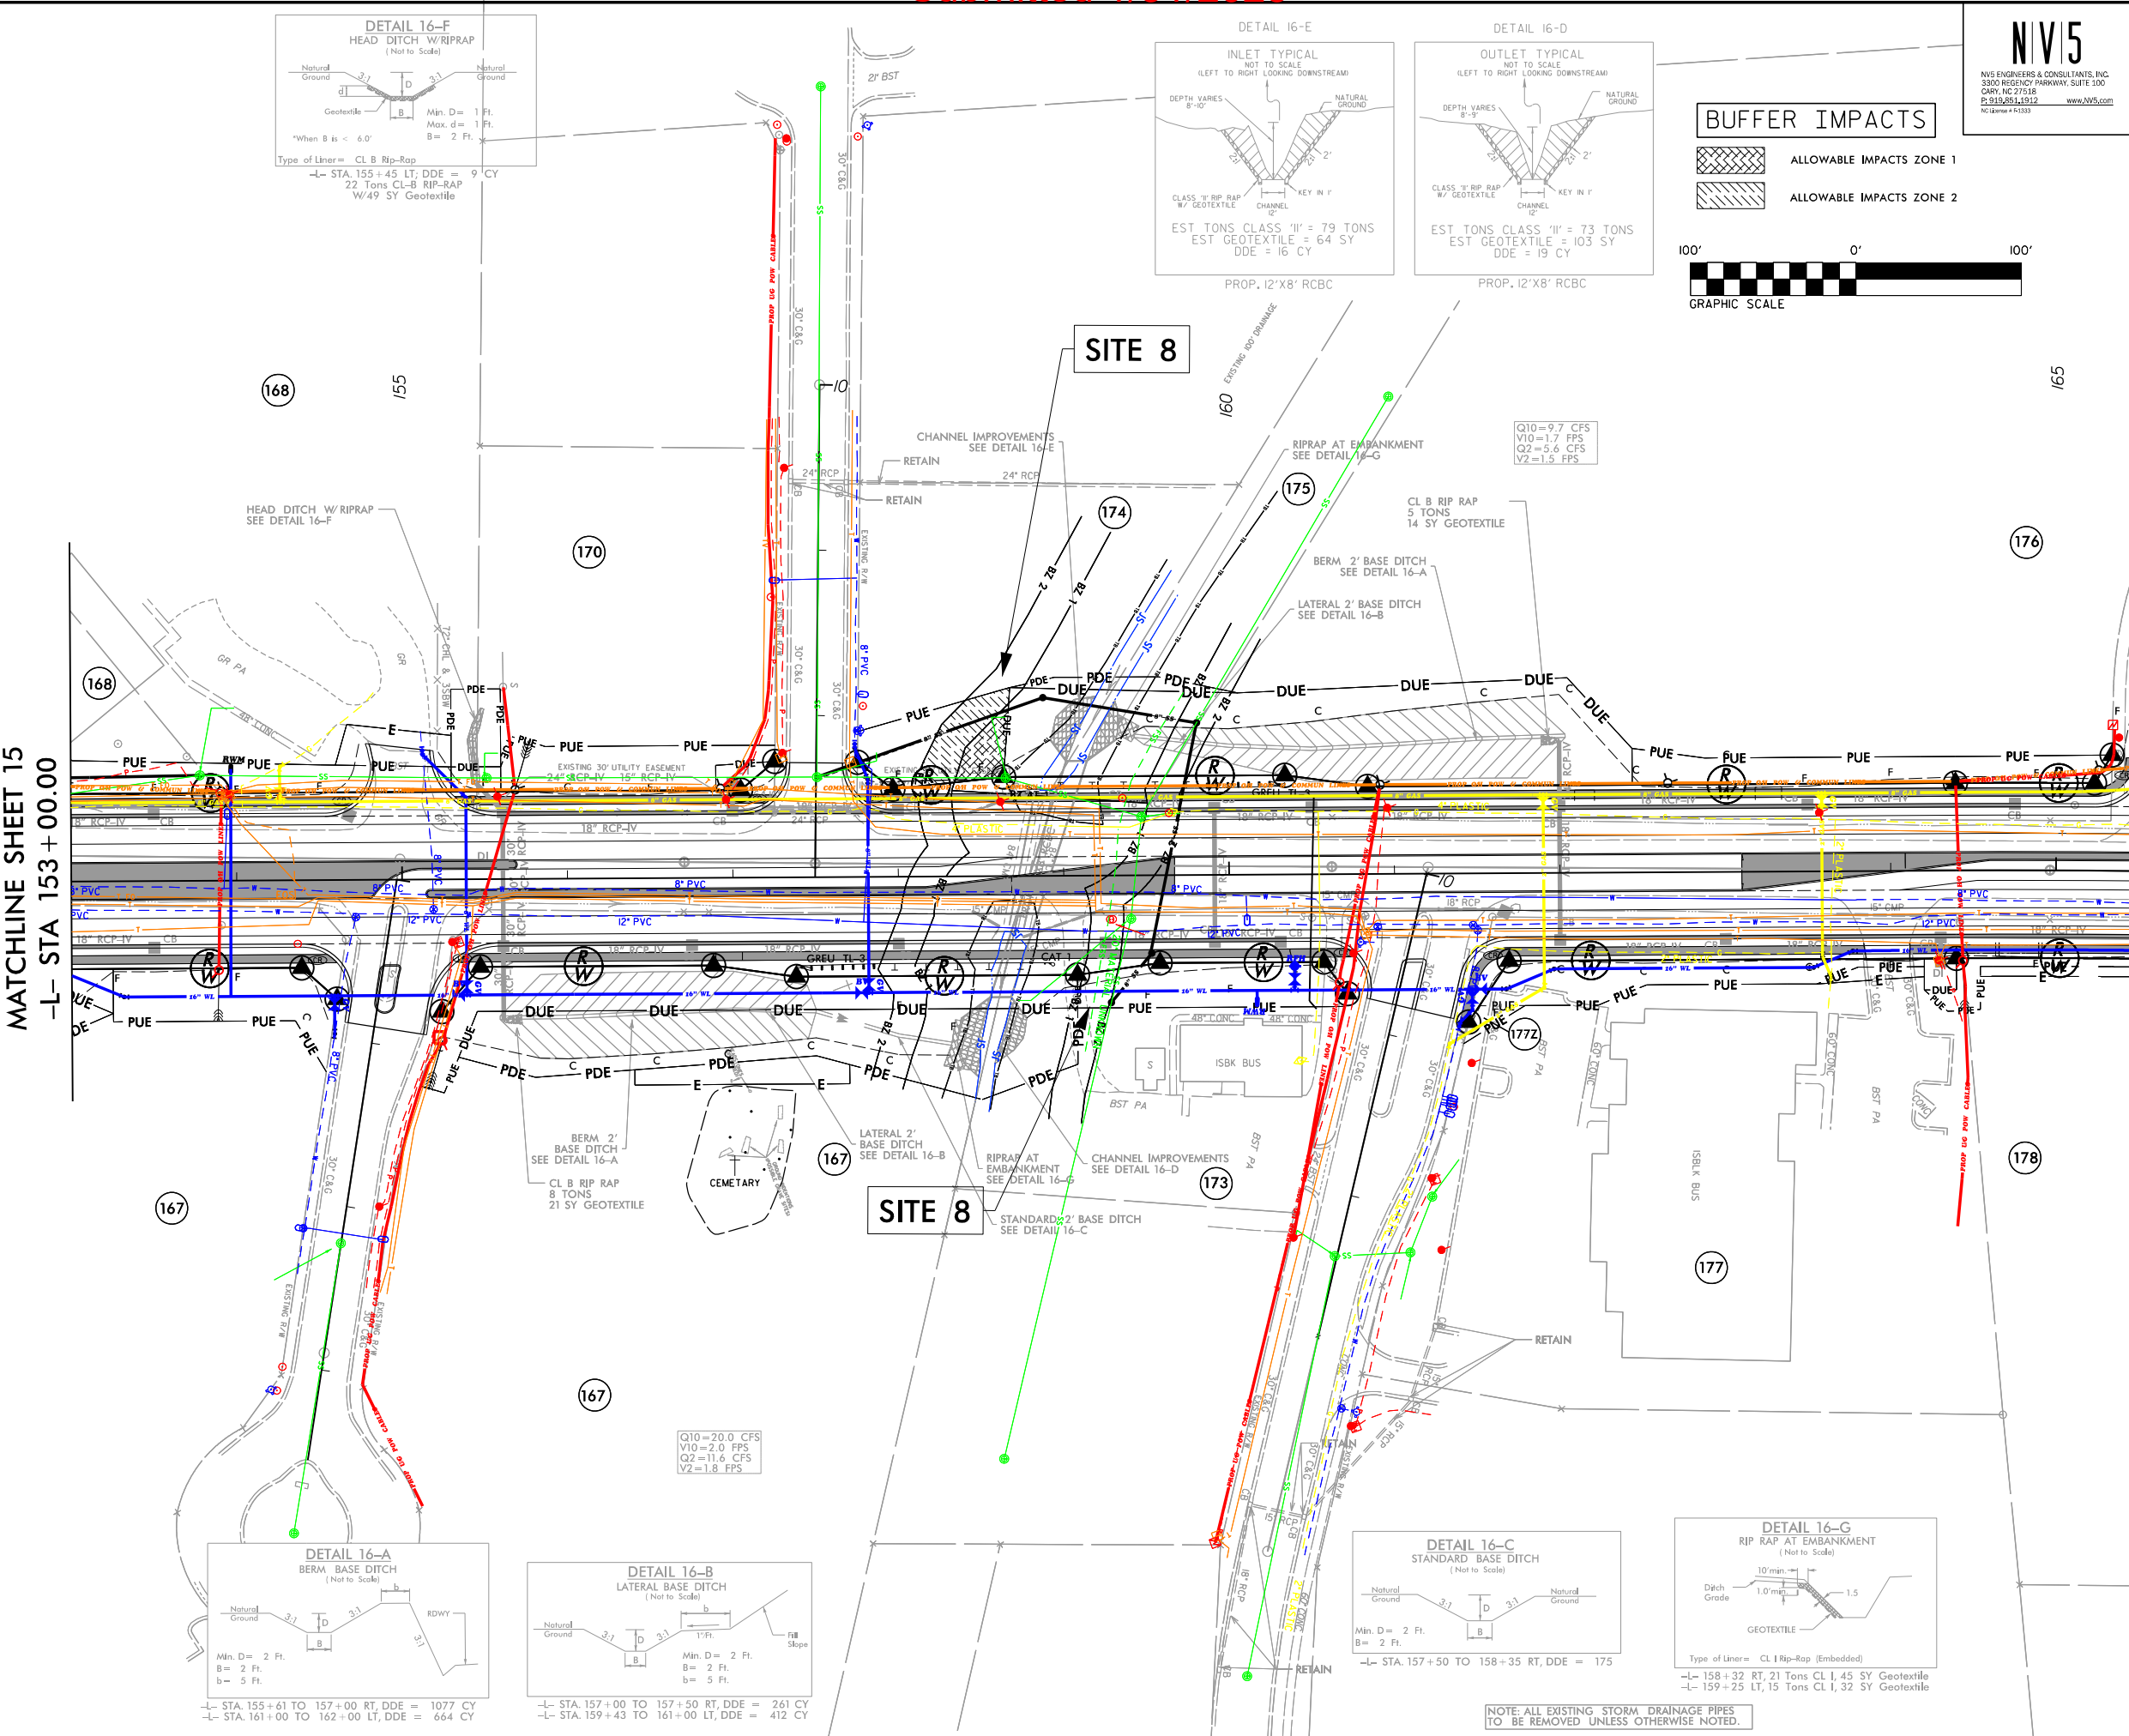

- NOTES:
- PROF PAVEMENT REMOVAL
 - PROP CONC ISLAND/SIDEWALK
 - FOR -L- PROFILE, SEE SHEET NO. 37

NOTE: ALL EXISTING STORM DRAINAGE PIPES TO BE REMOVED UNLESS OTHERWISE NOTED.


REVISIONS

RIGHT OF WAY REVISION - 7/7/2023 - REMOVED PDE ON PARCEL 168, REVISED PUE & DUE ON PARCEL 168, REVISED TCE & PUE ON PARCEL 178, REVISED PUE ON PARCELS 170, 177 & 176, REVISED ROW, PUE, & DUE ON PARCEL 167, ADDED PUE ON PARCEL 171, REVISED PROPERTY OWNER NAME ON PARCELS 173 & 178, ADDED DO NOT DISTURB LABEL ON PARCEL 170, CURB CUT SHIFTED ON PARCEL 178, COMBINED PARCELS 168 & 169 TO FORM PARCEL 168, REVISED TCE ON PARCEL 168, REVISED ROW ON PARCEL 176, COMBINED PARCELS 168 & 169 TO FORM PARCEL 167, REVISED DUE ON PARCEL 176.

REVISIONS

RIGHT OF WAY REVISION - 7/7/2023 - REVISED ROW, TCE & PUE ON PARCELS 224, 226 & 227; REVISED ROW & PUE ON PARCELS 228 & 229; REMOVED TCE ON PARCEL 229; REVISED DUE ON PARCEL 229; ADDED NEW ROW, TCE & PUE ON PARCEL 230; REVISED TCE & PUE ON PARCEL 230; REMOVED TCE & DUE ON PARCEL 231; REMOVED ROW ON PARCELS 232, 234, 236 & 237; REVISED PDE, PUE & DUE ON PARCEL 232; REMOVED TCE & DUE & REVISED PUE ON PARCELS 234 & 236; REVISED PDE & PUE & ADDED DUE ON PARCEL 237; REMOVED ROW ON PARCELS 229 & 233 TO FORM PARCEL 229; REVISED PROPERTY OWNER NAME FOR PARCELS 221, 310 & 311; ADDED DO NOT DISTURB LABEL TO PARCEL 221; COMBINED PARCELS 234 & 235 TO FORM PARCEL 234.


MATCHLINE SHEET 20
-L- STA 217 + 00.00

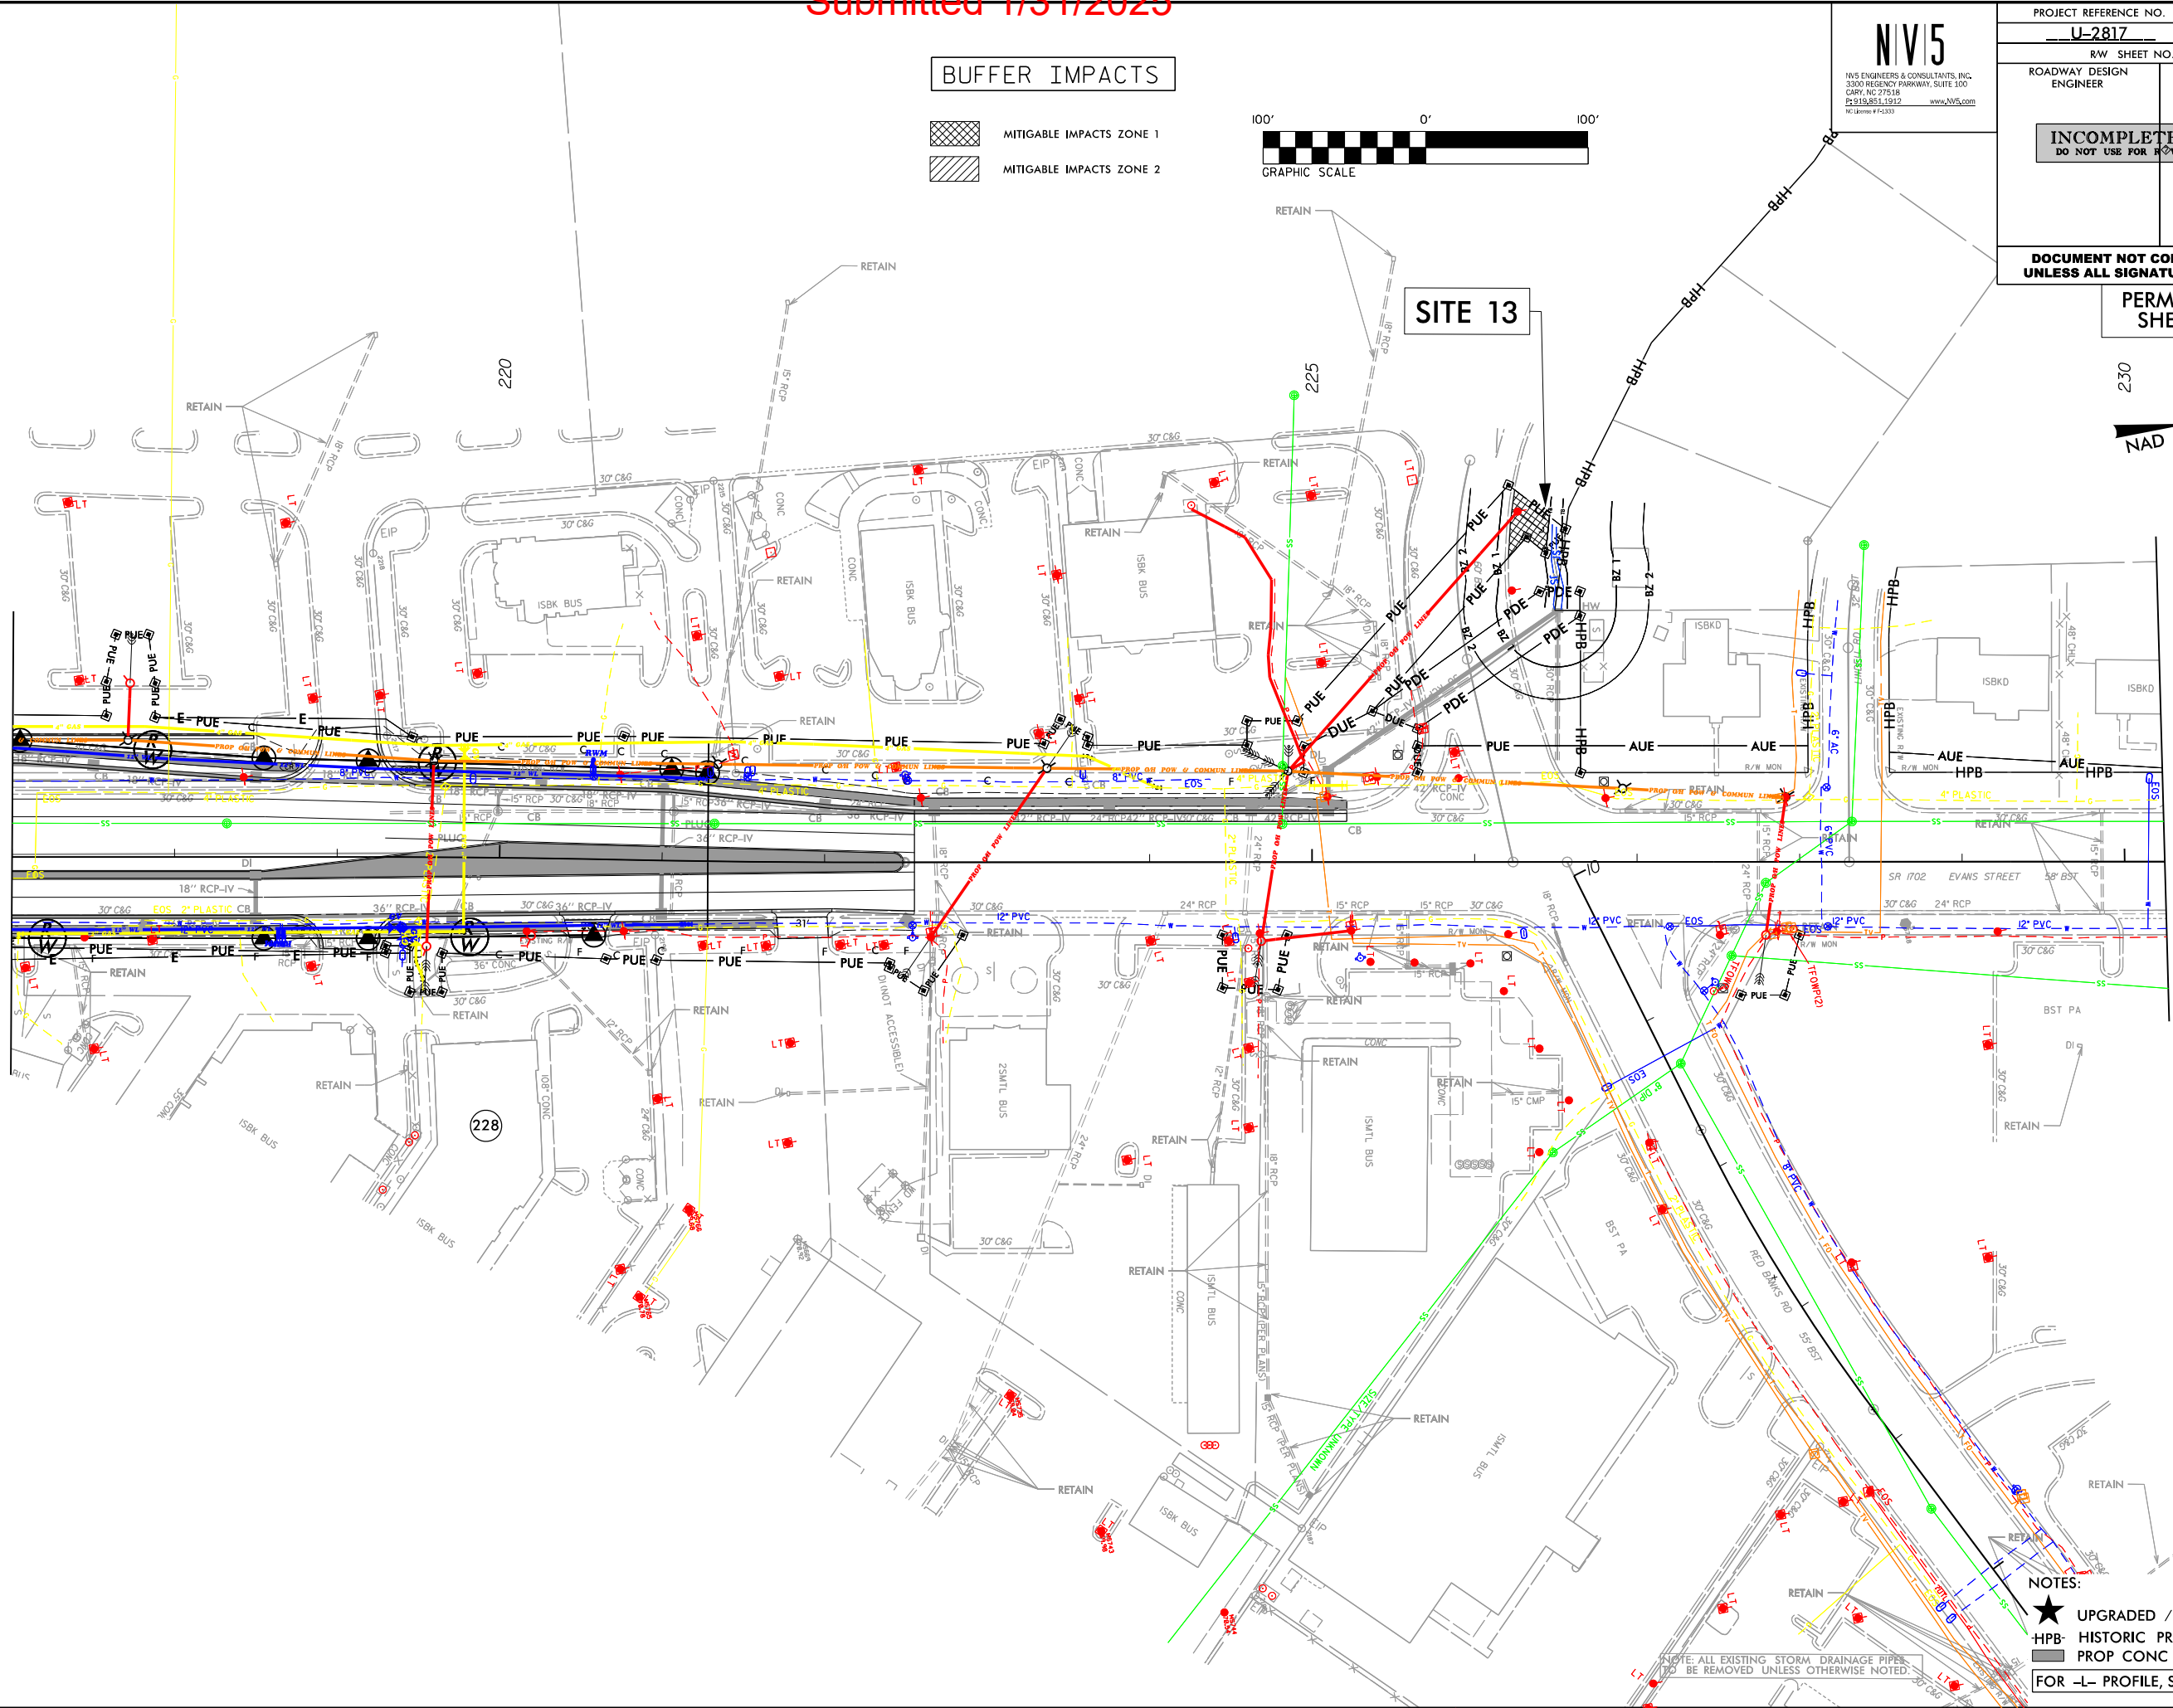

MATCHLINE SHEET 22
-L- STA 230 + 25.00

BUFFER IMPACTS

- MITIGABLE IMPACTS ZONE 1
- MITIGABLE IMPACTS ZONE 2

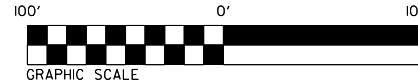

NV5

NV5 ENGINEERS & CONSULTANTS, INC.
3300 REGENCY PARKWAY, SUITE 100
CARY, NC 27518
P: 919.881.1912
www.NV5.com
NC License # E03393

PROJECT REFERENCE NO. <u>U-2817</u>		SHEET NO. <u>21</u>	
R/W SHEET NO.			
ROADWAY DESIGN ENGINEER		HYDRAULICS ENGINEER	
INCOMPLETE PLANS DO NOT USE FOR ROW ACQUISITION			
DOCUMENT NOT CONSIDERED FINAL UNLESS ALL SIGNATURES COMPLETED			

PERMIT DRAWING
SHEET 7 OF 8

NAD 83/NA 2011

NOTES:

- ★ UPGRADED / PROPOSED SIGNAL
- HPB HISTORIC PROPERTY BOUNDARY
- PROP CONC ISLAND/SIDEWALK
- FOR -L- PROFILE, SEE SHEET NO. 39

NOTE: ALL EXISTING STORM DRAINAGE PIPES
TO BE REMOVED UNLESS OTHERWISE NOTED.

