

\*\*\*Contact Tyler Nichols w/ questions\*\*\*


Replace existing TX pads w/ new precast pads.

Abandon all old UG primary

Total Bore Lengths

2" = 4,560'

3" = 180'

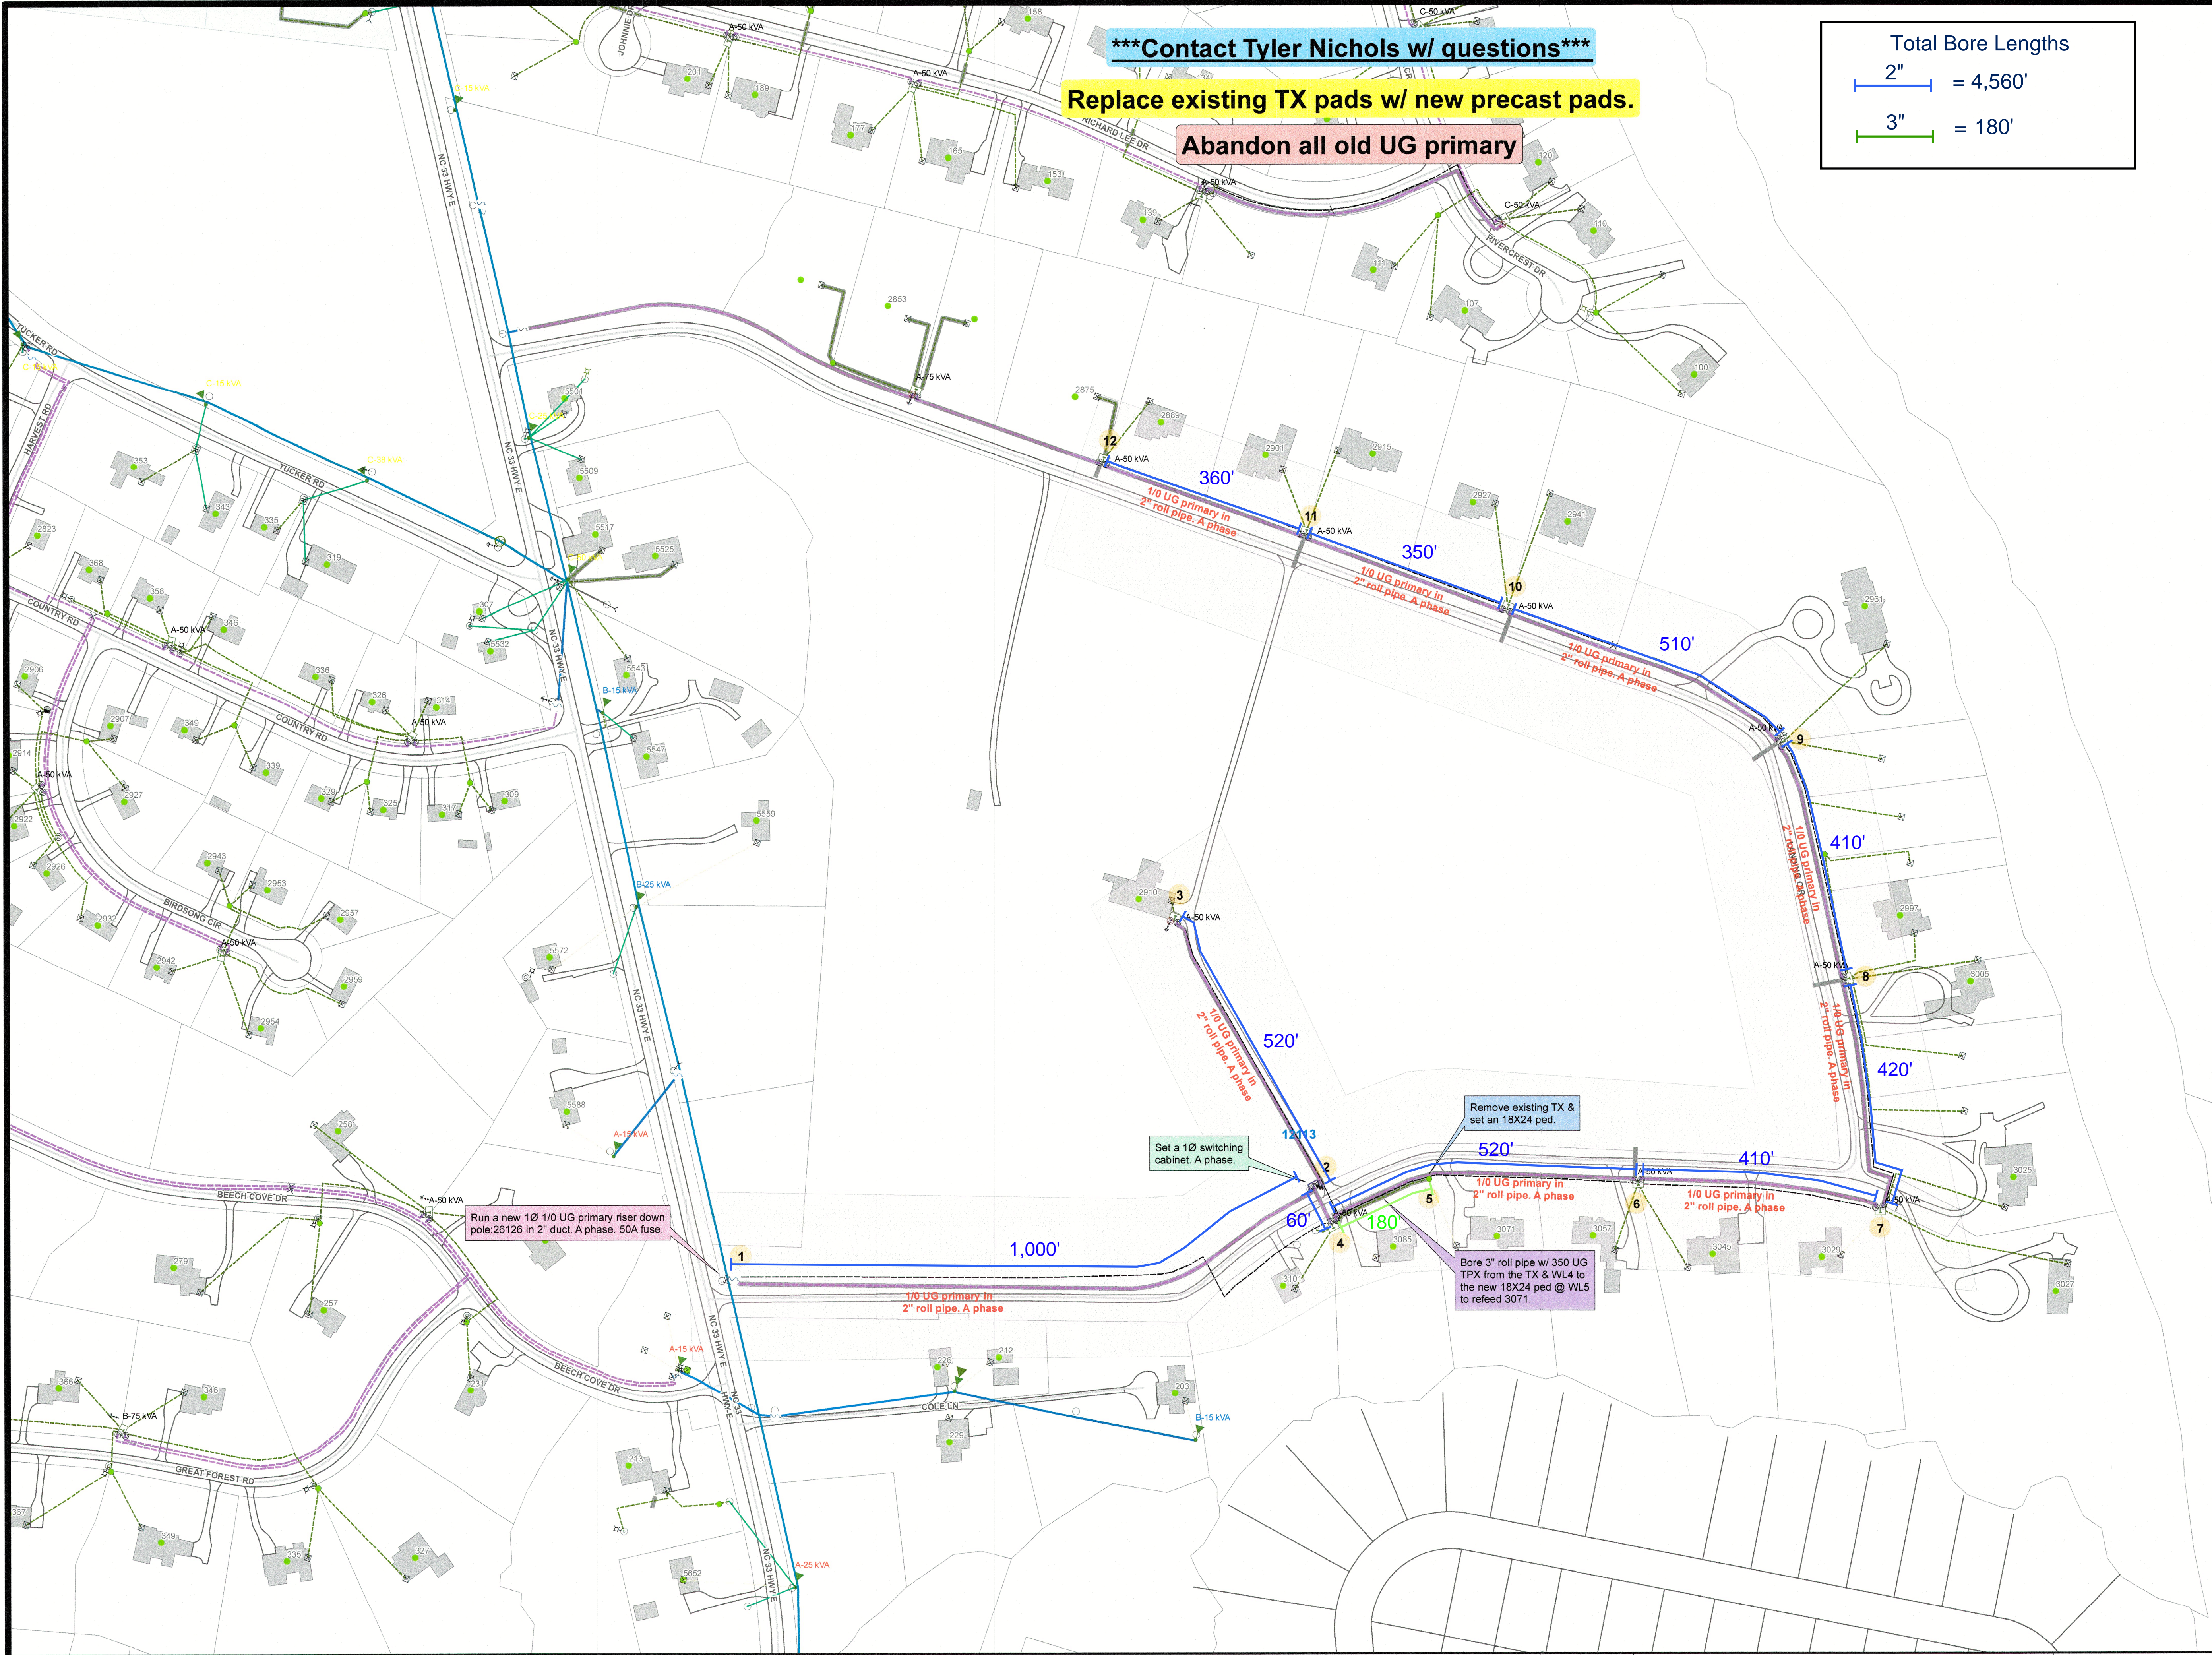

1 inch = 125 feet

Comments:

Electric Engineering Department

Author:	dunnmw	Ticket:	
Date:	7/6/2023	Work date:	
Project #:	ECO 22-23	Good thru:	
Task #:	3000EBS	Update on:	

Greenville Utilities  
 3355 NC 43 N  
 PO Box 1847  
 Greenville, NC 27835



WO# 2309522

Pitt County Greenville North Carolina

Moss Bend S/D  
Cable Replacement