



24" TOP HAT PRE FILTER  
SCALE: NTS

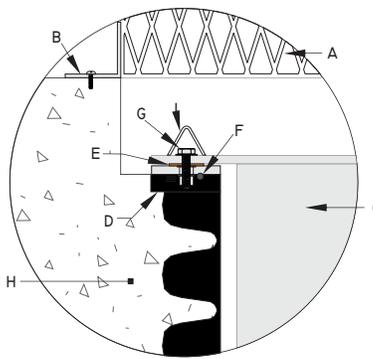

- A) 'TOP HAT' PRE-FILTER BASKET.
- B) ALUM. ANGLE BRACKET.
- C) ALUM. PETRO-BARRIER®.
- D) HDPE HOUSING W/ ALUM. MTG FLANGE AND STAINLESS INSERTS.
- E) SILICONE GASKET.
- F) BUNA-N O-RING.
- G) STAINLESS HEX BOLT.
- H) CONCRETE FLOOR.
- I) COLAPSABLE LIFTING RING.

DETAIL 'A'  
SCALE: NTS

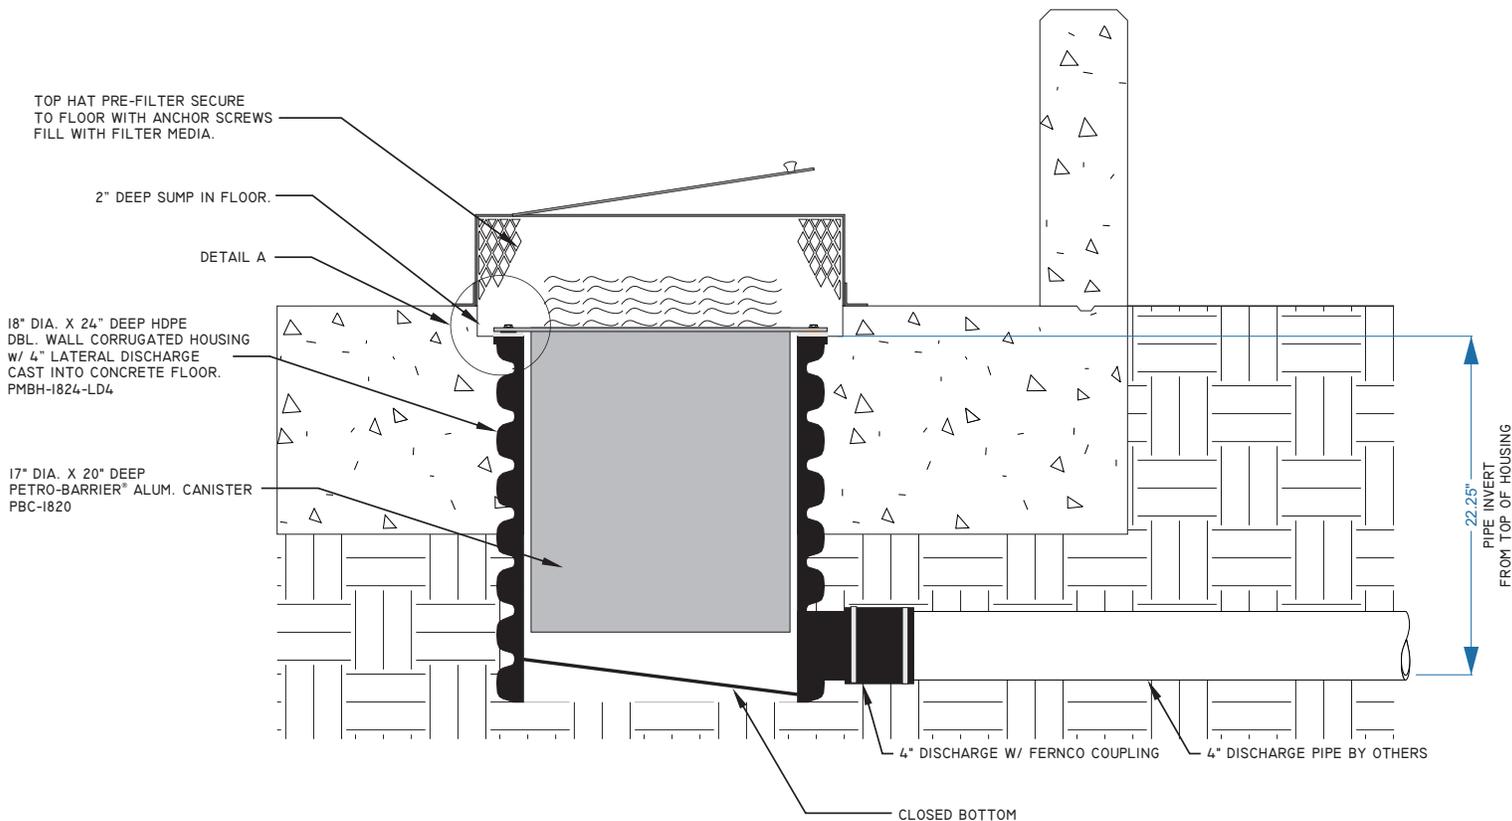

# SPI 18" PRE-MADE BARRIER W/ 4" LATERAL DISCHARGE PMB-1824-20-LD4 SCALE: NTS



Post Office Box 35 • Northford, CT • 06472  
Phone: 203-484-9494 • Fax: 203-484-9492

US Patent #,s 6485639, 6503390,6841077 • CA Patent 2400505 Copyright © 2024